

COMMUNITY ENGAGEMENT


Hokitika Racecourse Development

November 2024




HOKITIKA RACECOURSE DEVELOPMENT


Key Projects

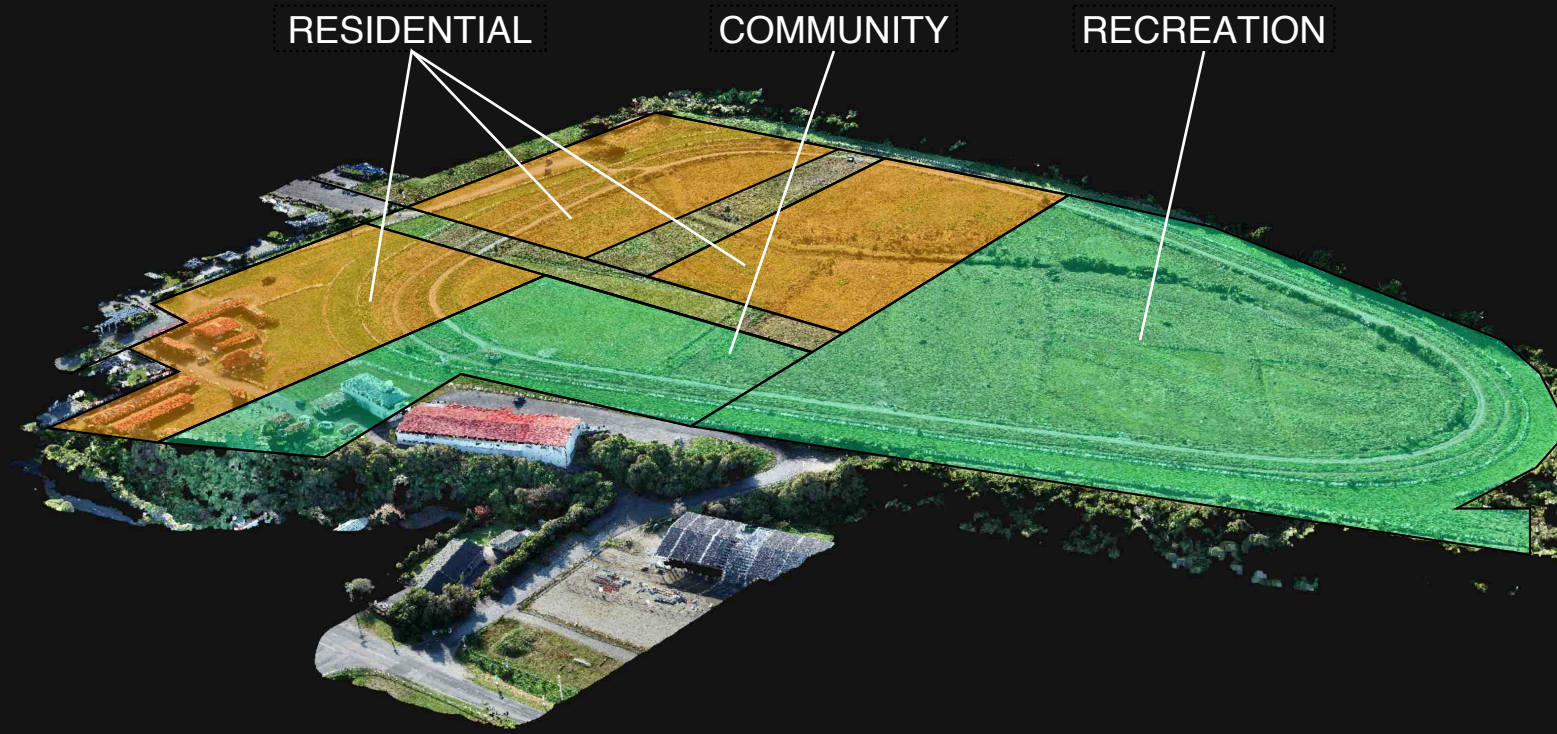

Timeline

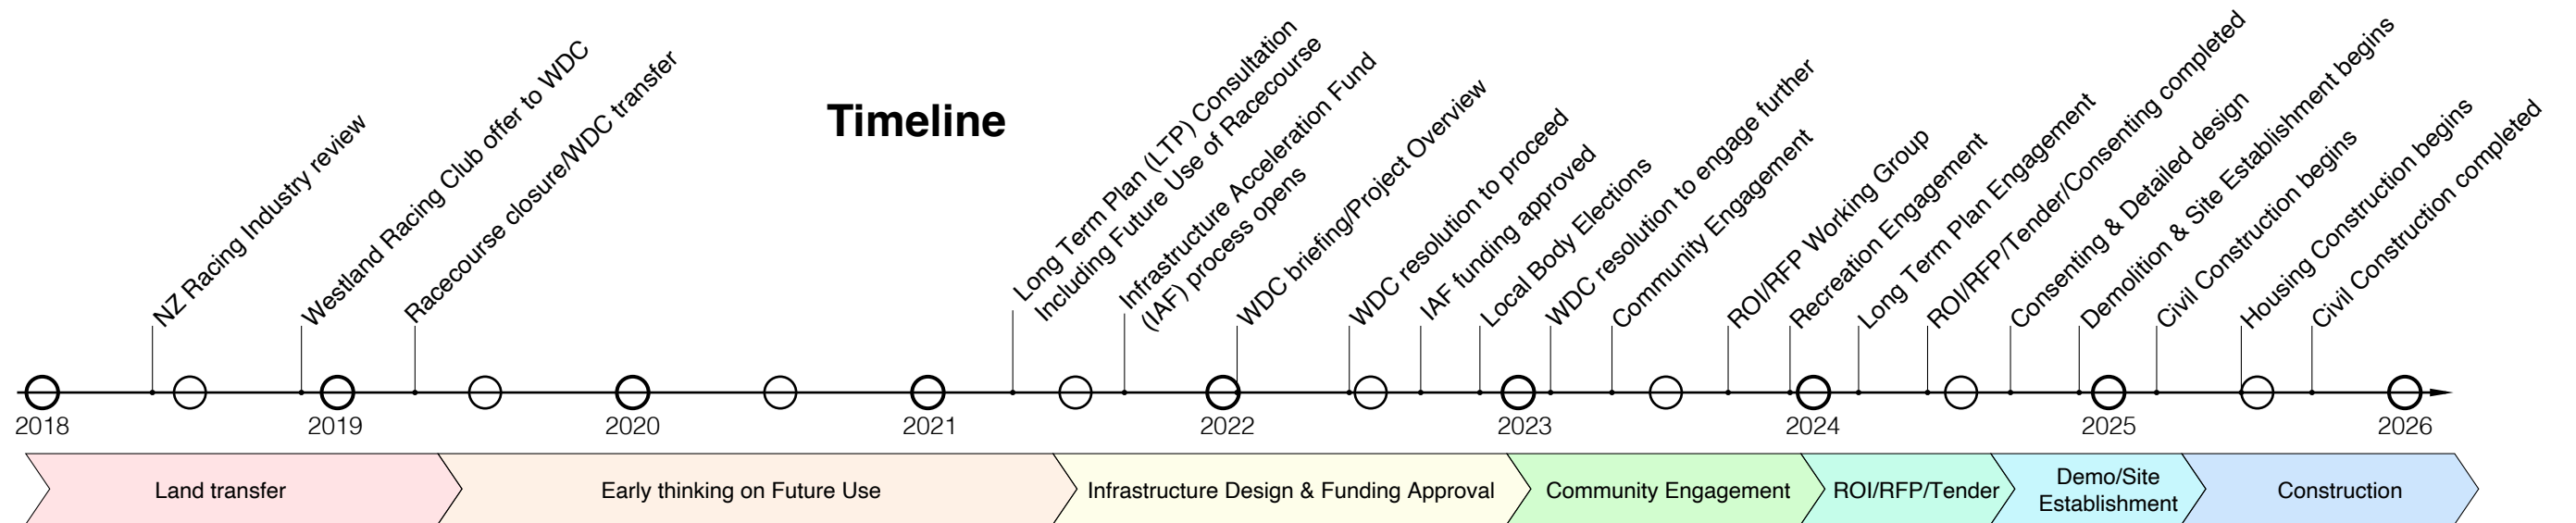


MASTERPLAN - Residential Developed Siteplan.

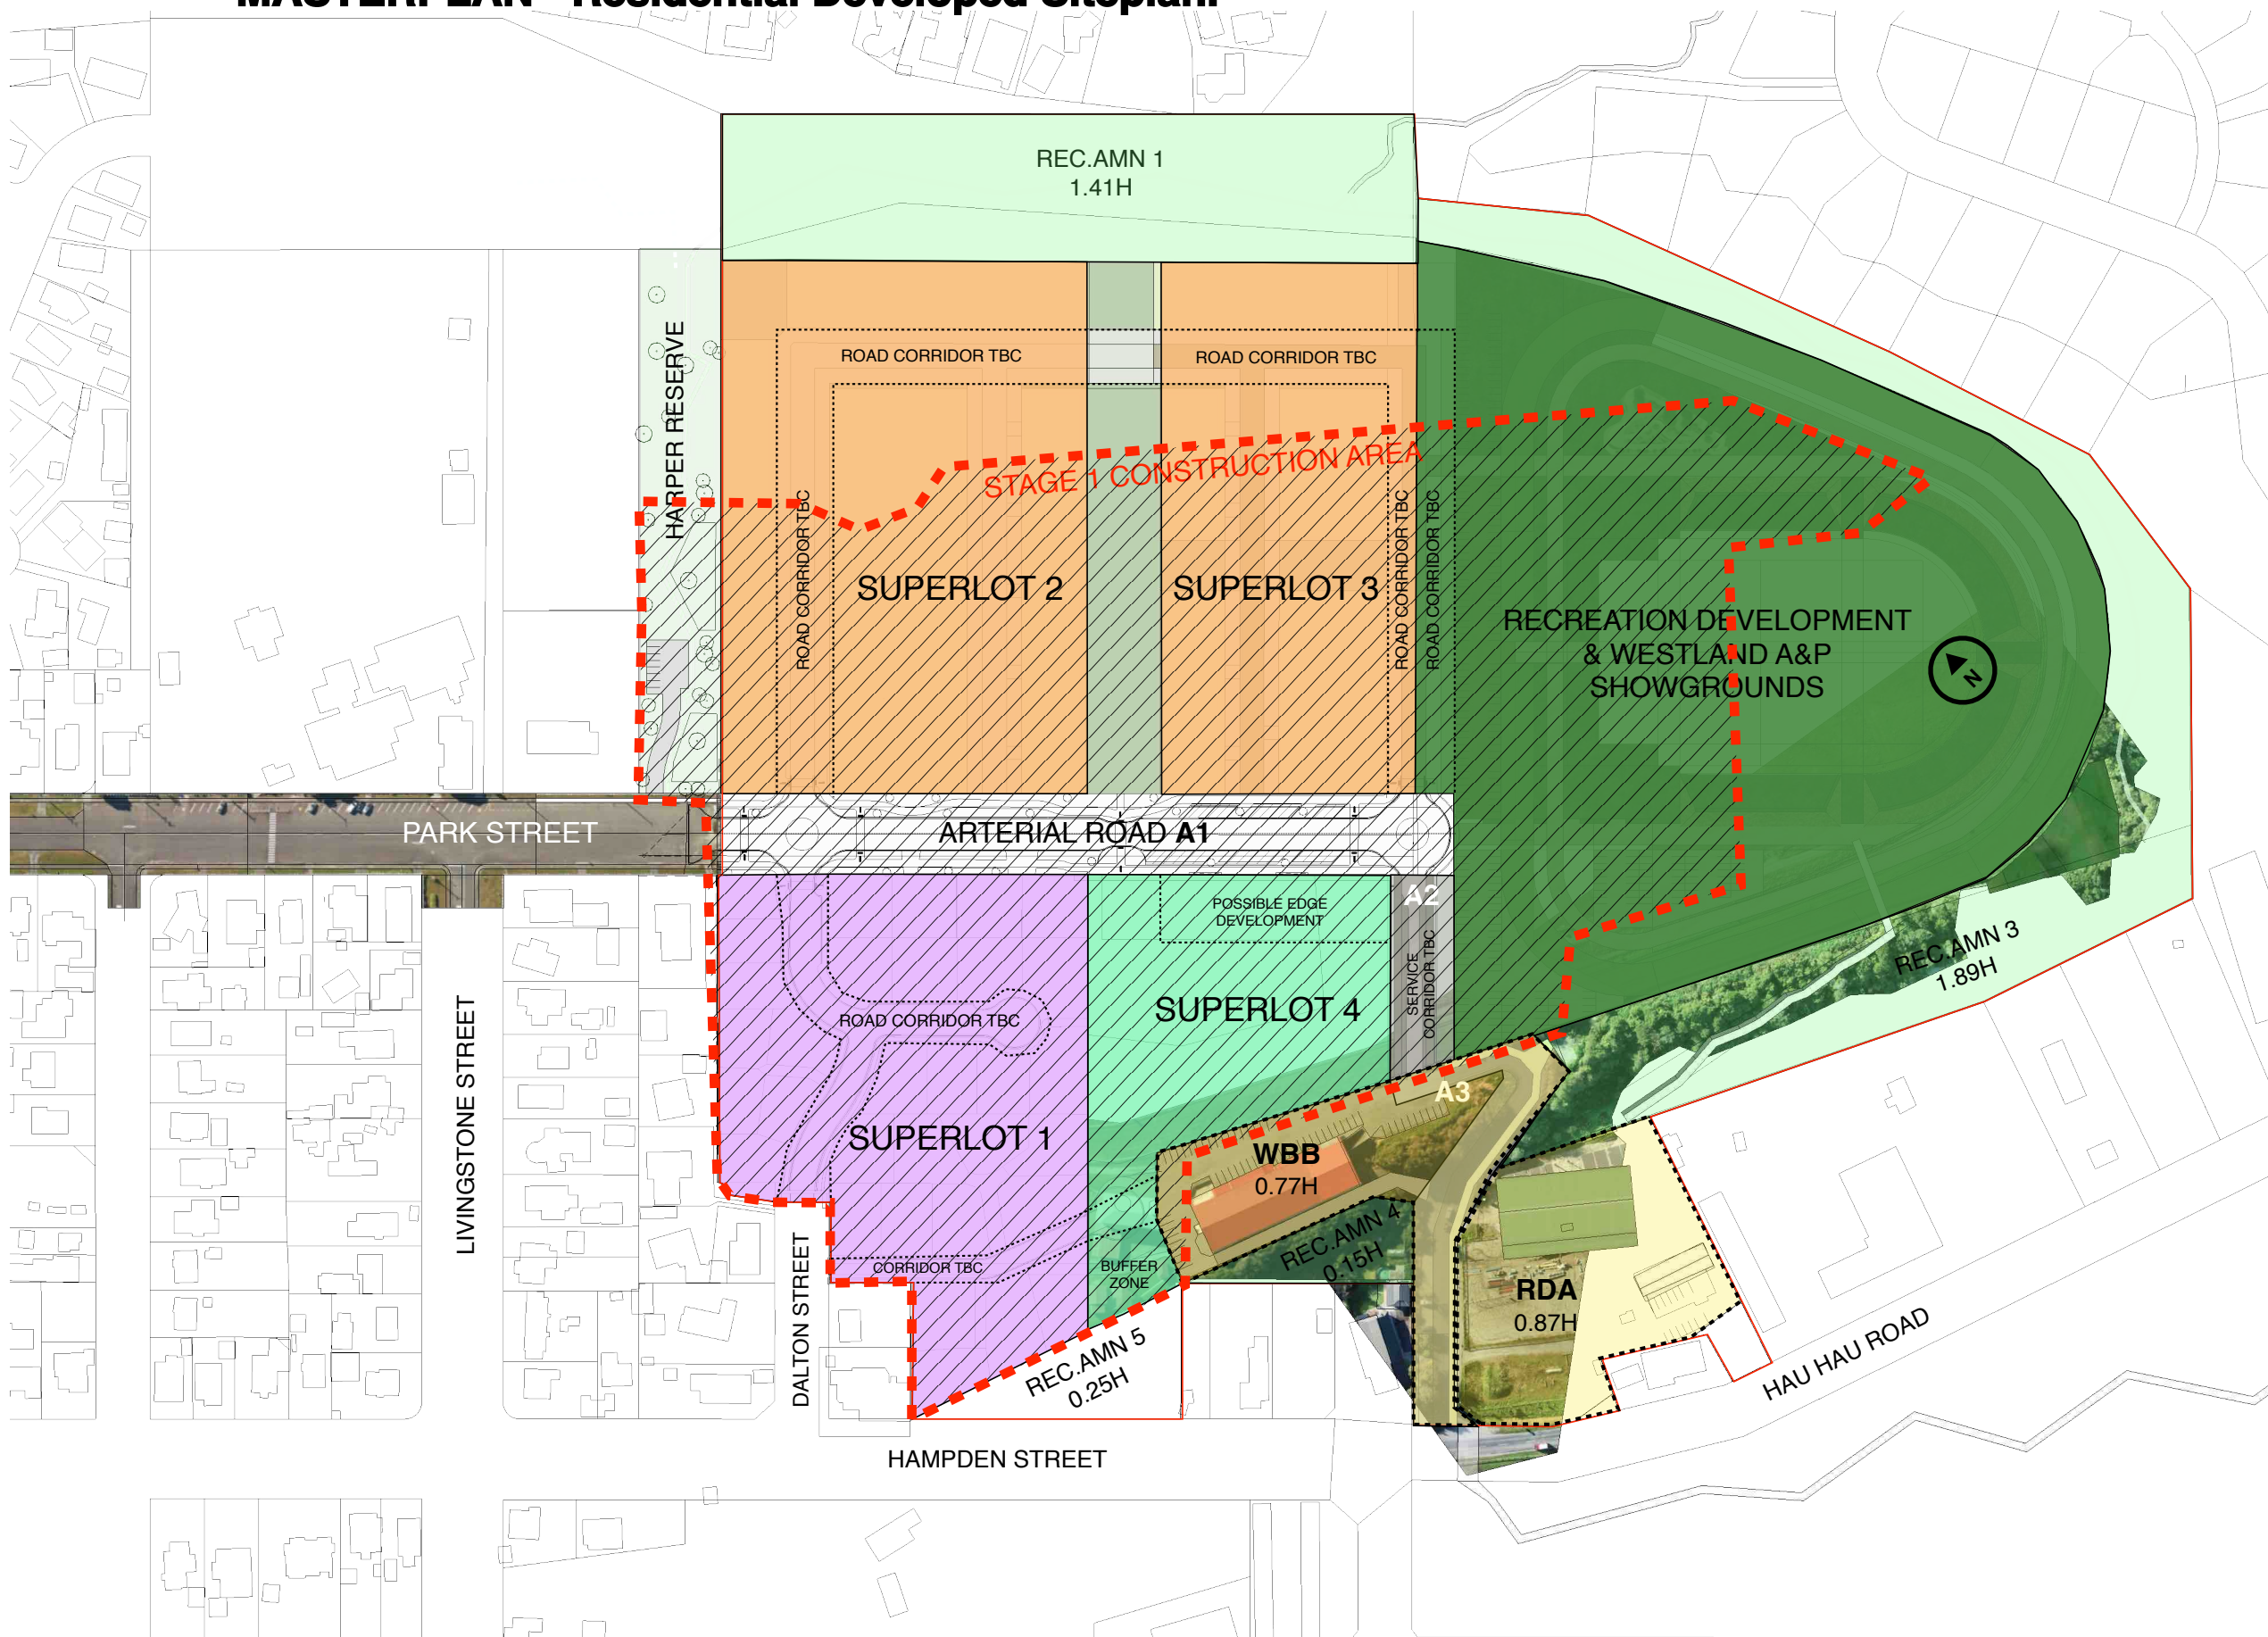

scale 1:2500

MASTERPLAN - Site Establishment / Staging.

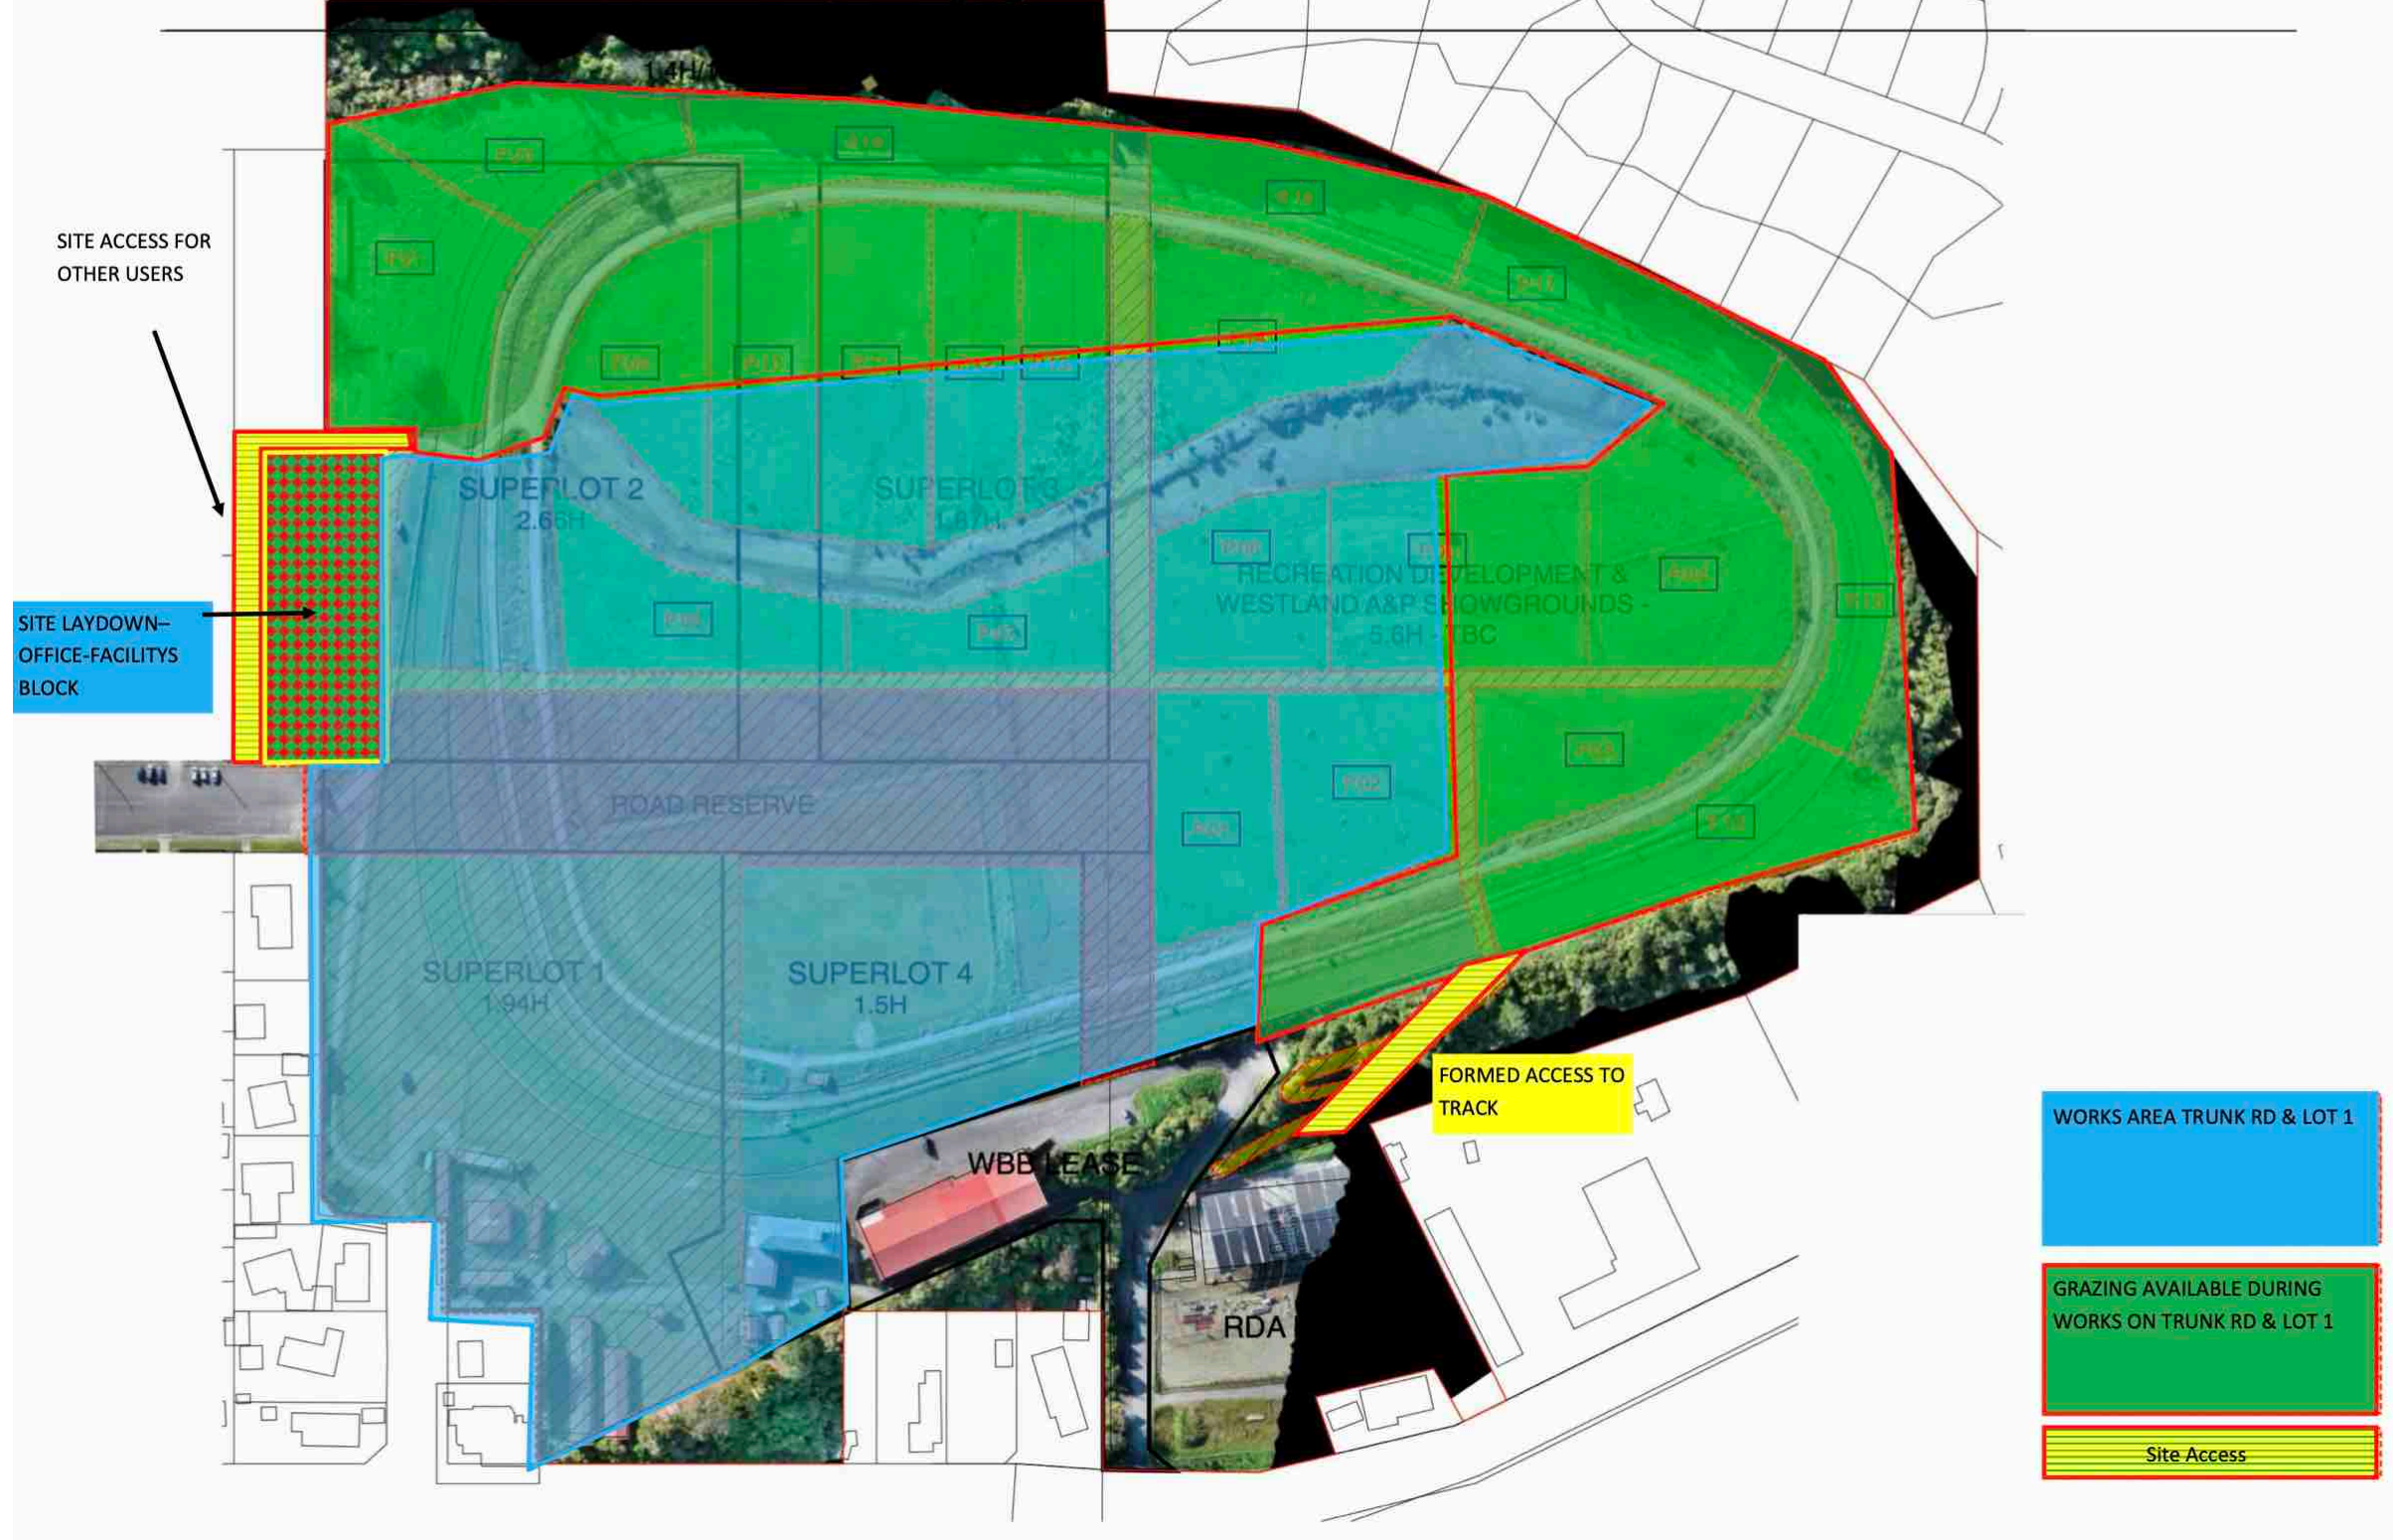

Community Engagement to date – Racecourse Development

2023

- Early Awareness to key stakeholders
- Community workshops and surveys
- Hokitika Racecourse Working Group
- Recreational Facility engagement with community


2024

- Meetings with RDA, onsite planning
- Meeting with local schools
- Meeting with Boys Brigade
- Meeting with neighbouring residents
- Public meeting

2025

- Recreational Facility development with community
- Westland District Council LTP consultation

RECREATION DEVELOPMENT - Wider Context

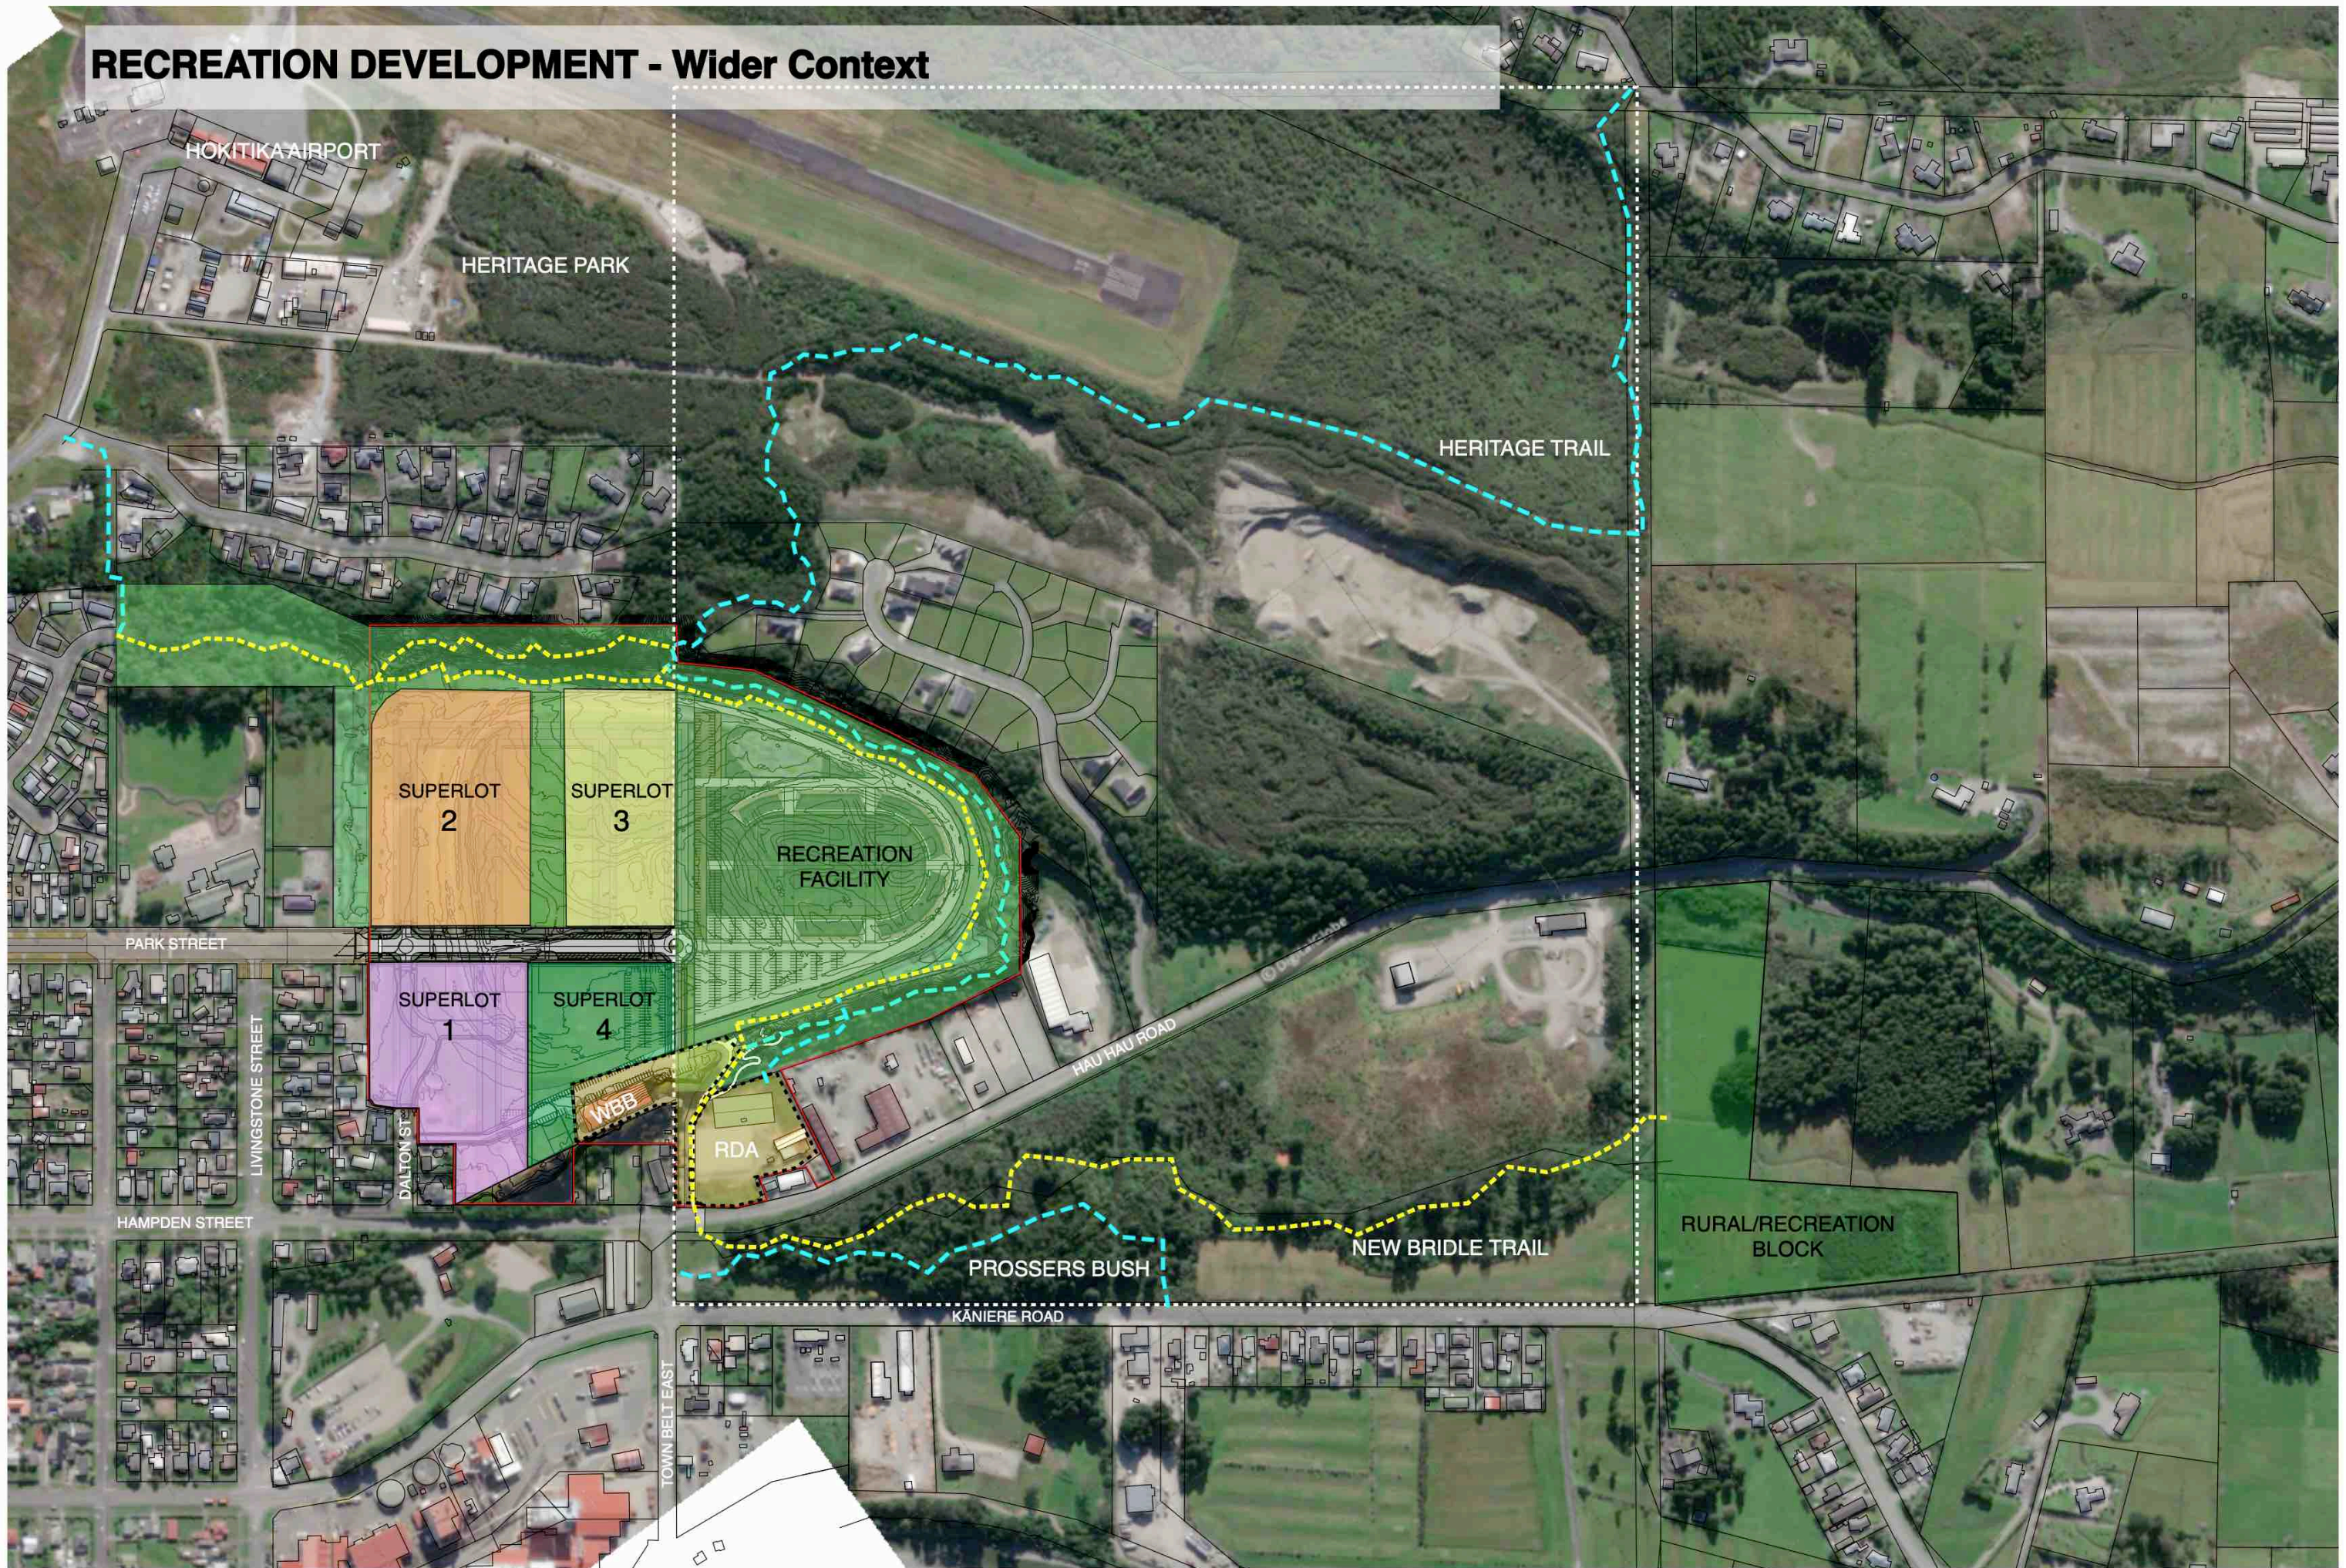



COMMUNITY ENGAGEMENT
Hokitika Racecourse Development

Q&A Discussion.