



## Proposed Temporary Streetscape Alterations to Revell Street, Hokitika


WESTLAND DISTRICT  
COUNCIL

Concept: #3


Issue: For approval  
Date: 27/07/21

Scale: Not to scale  
Drawn: Simon Eyre




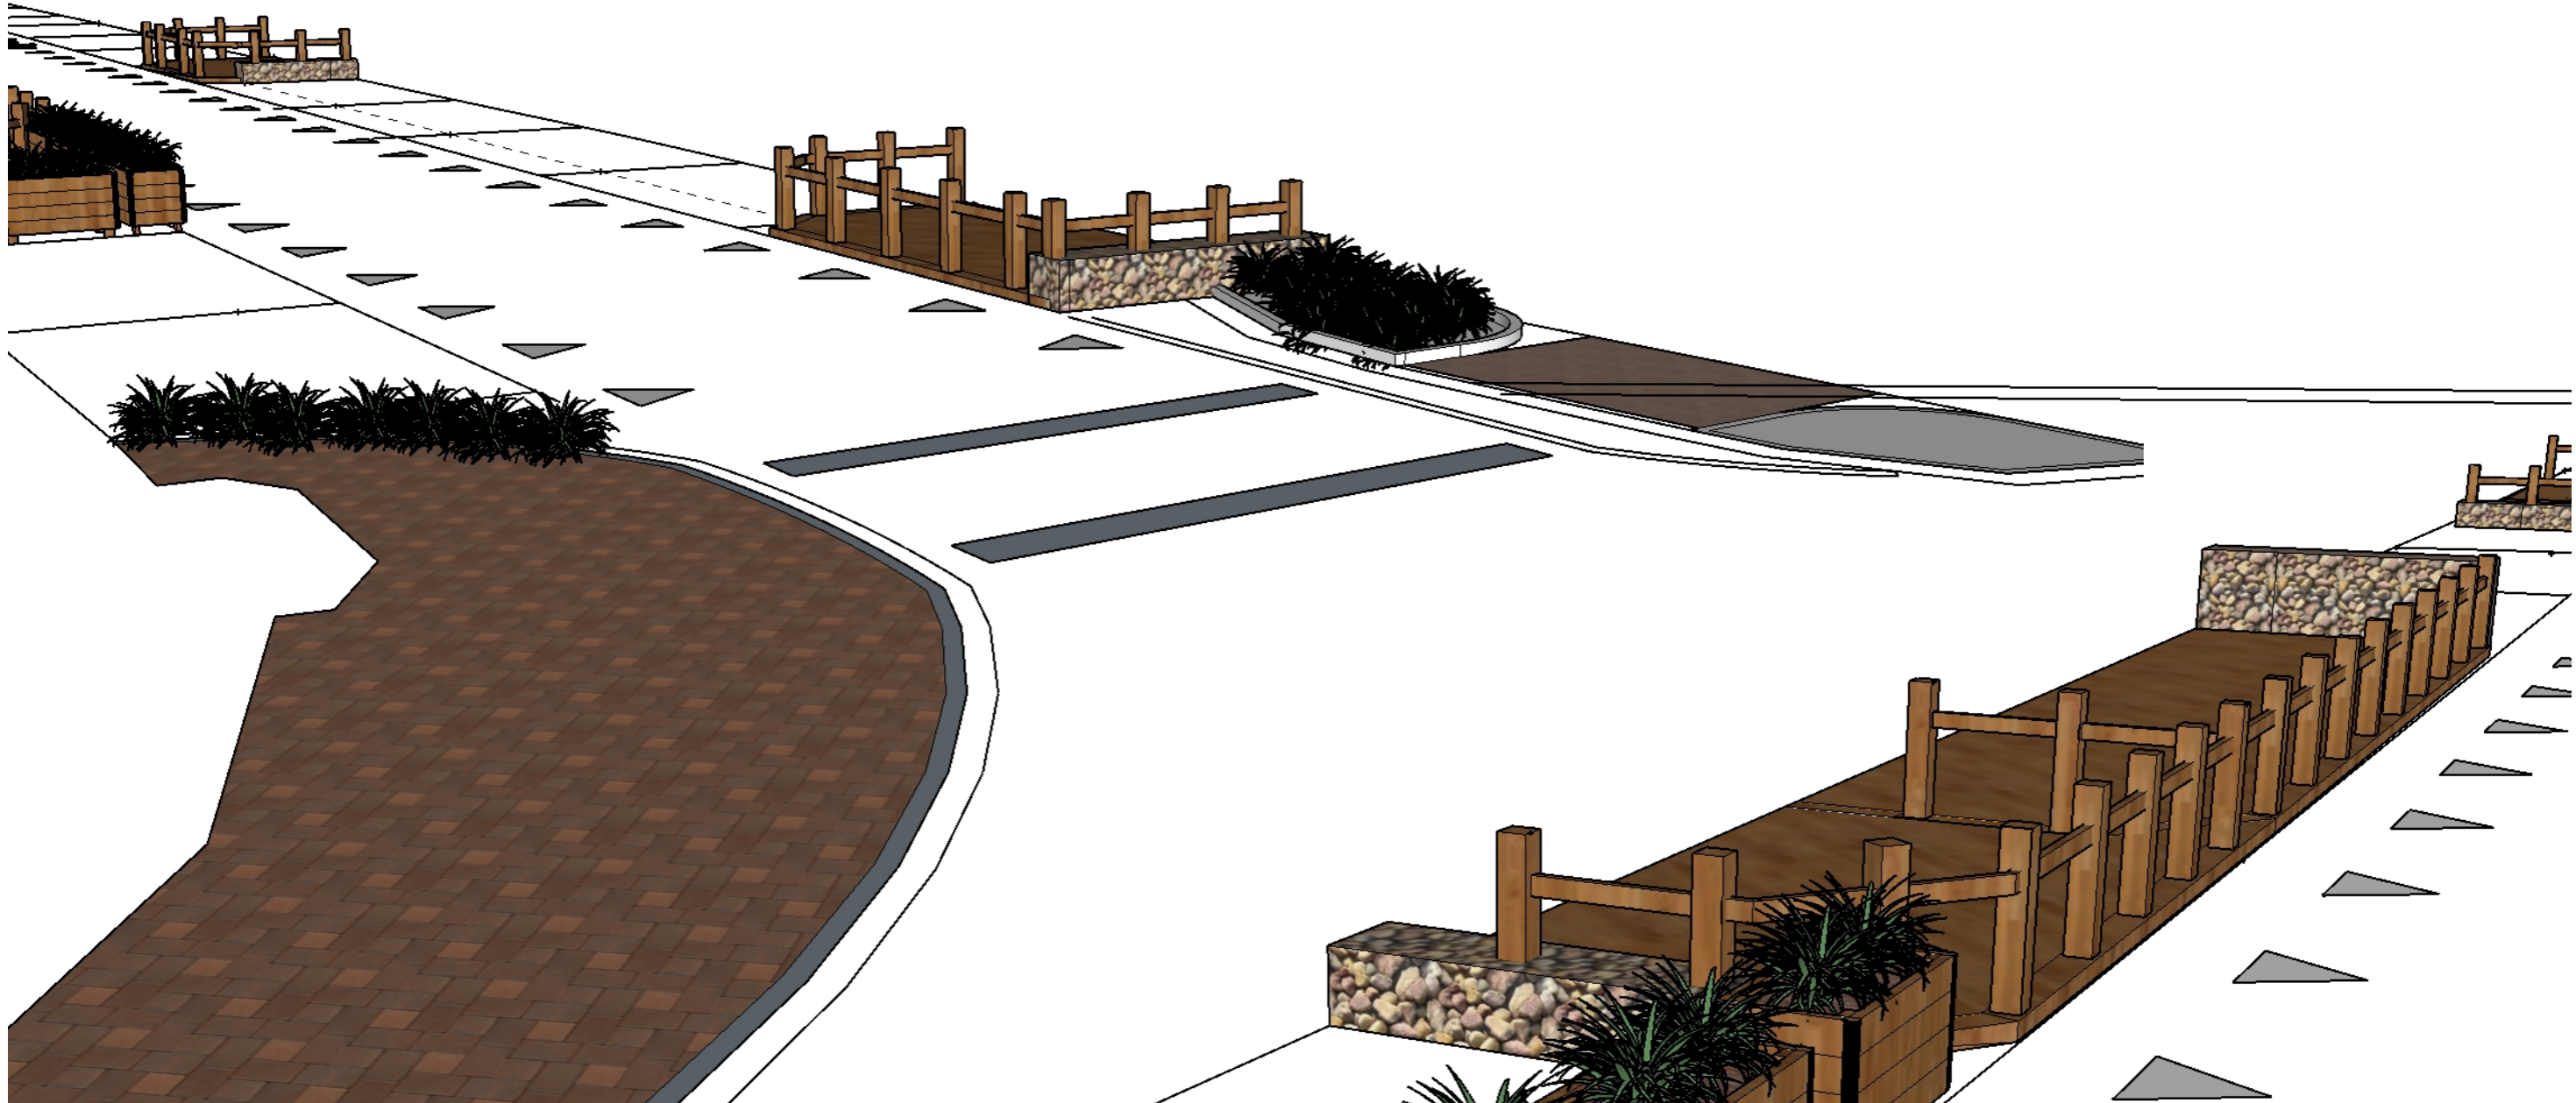



**Revell Crossing**

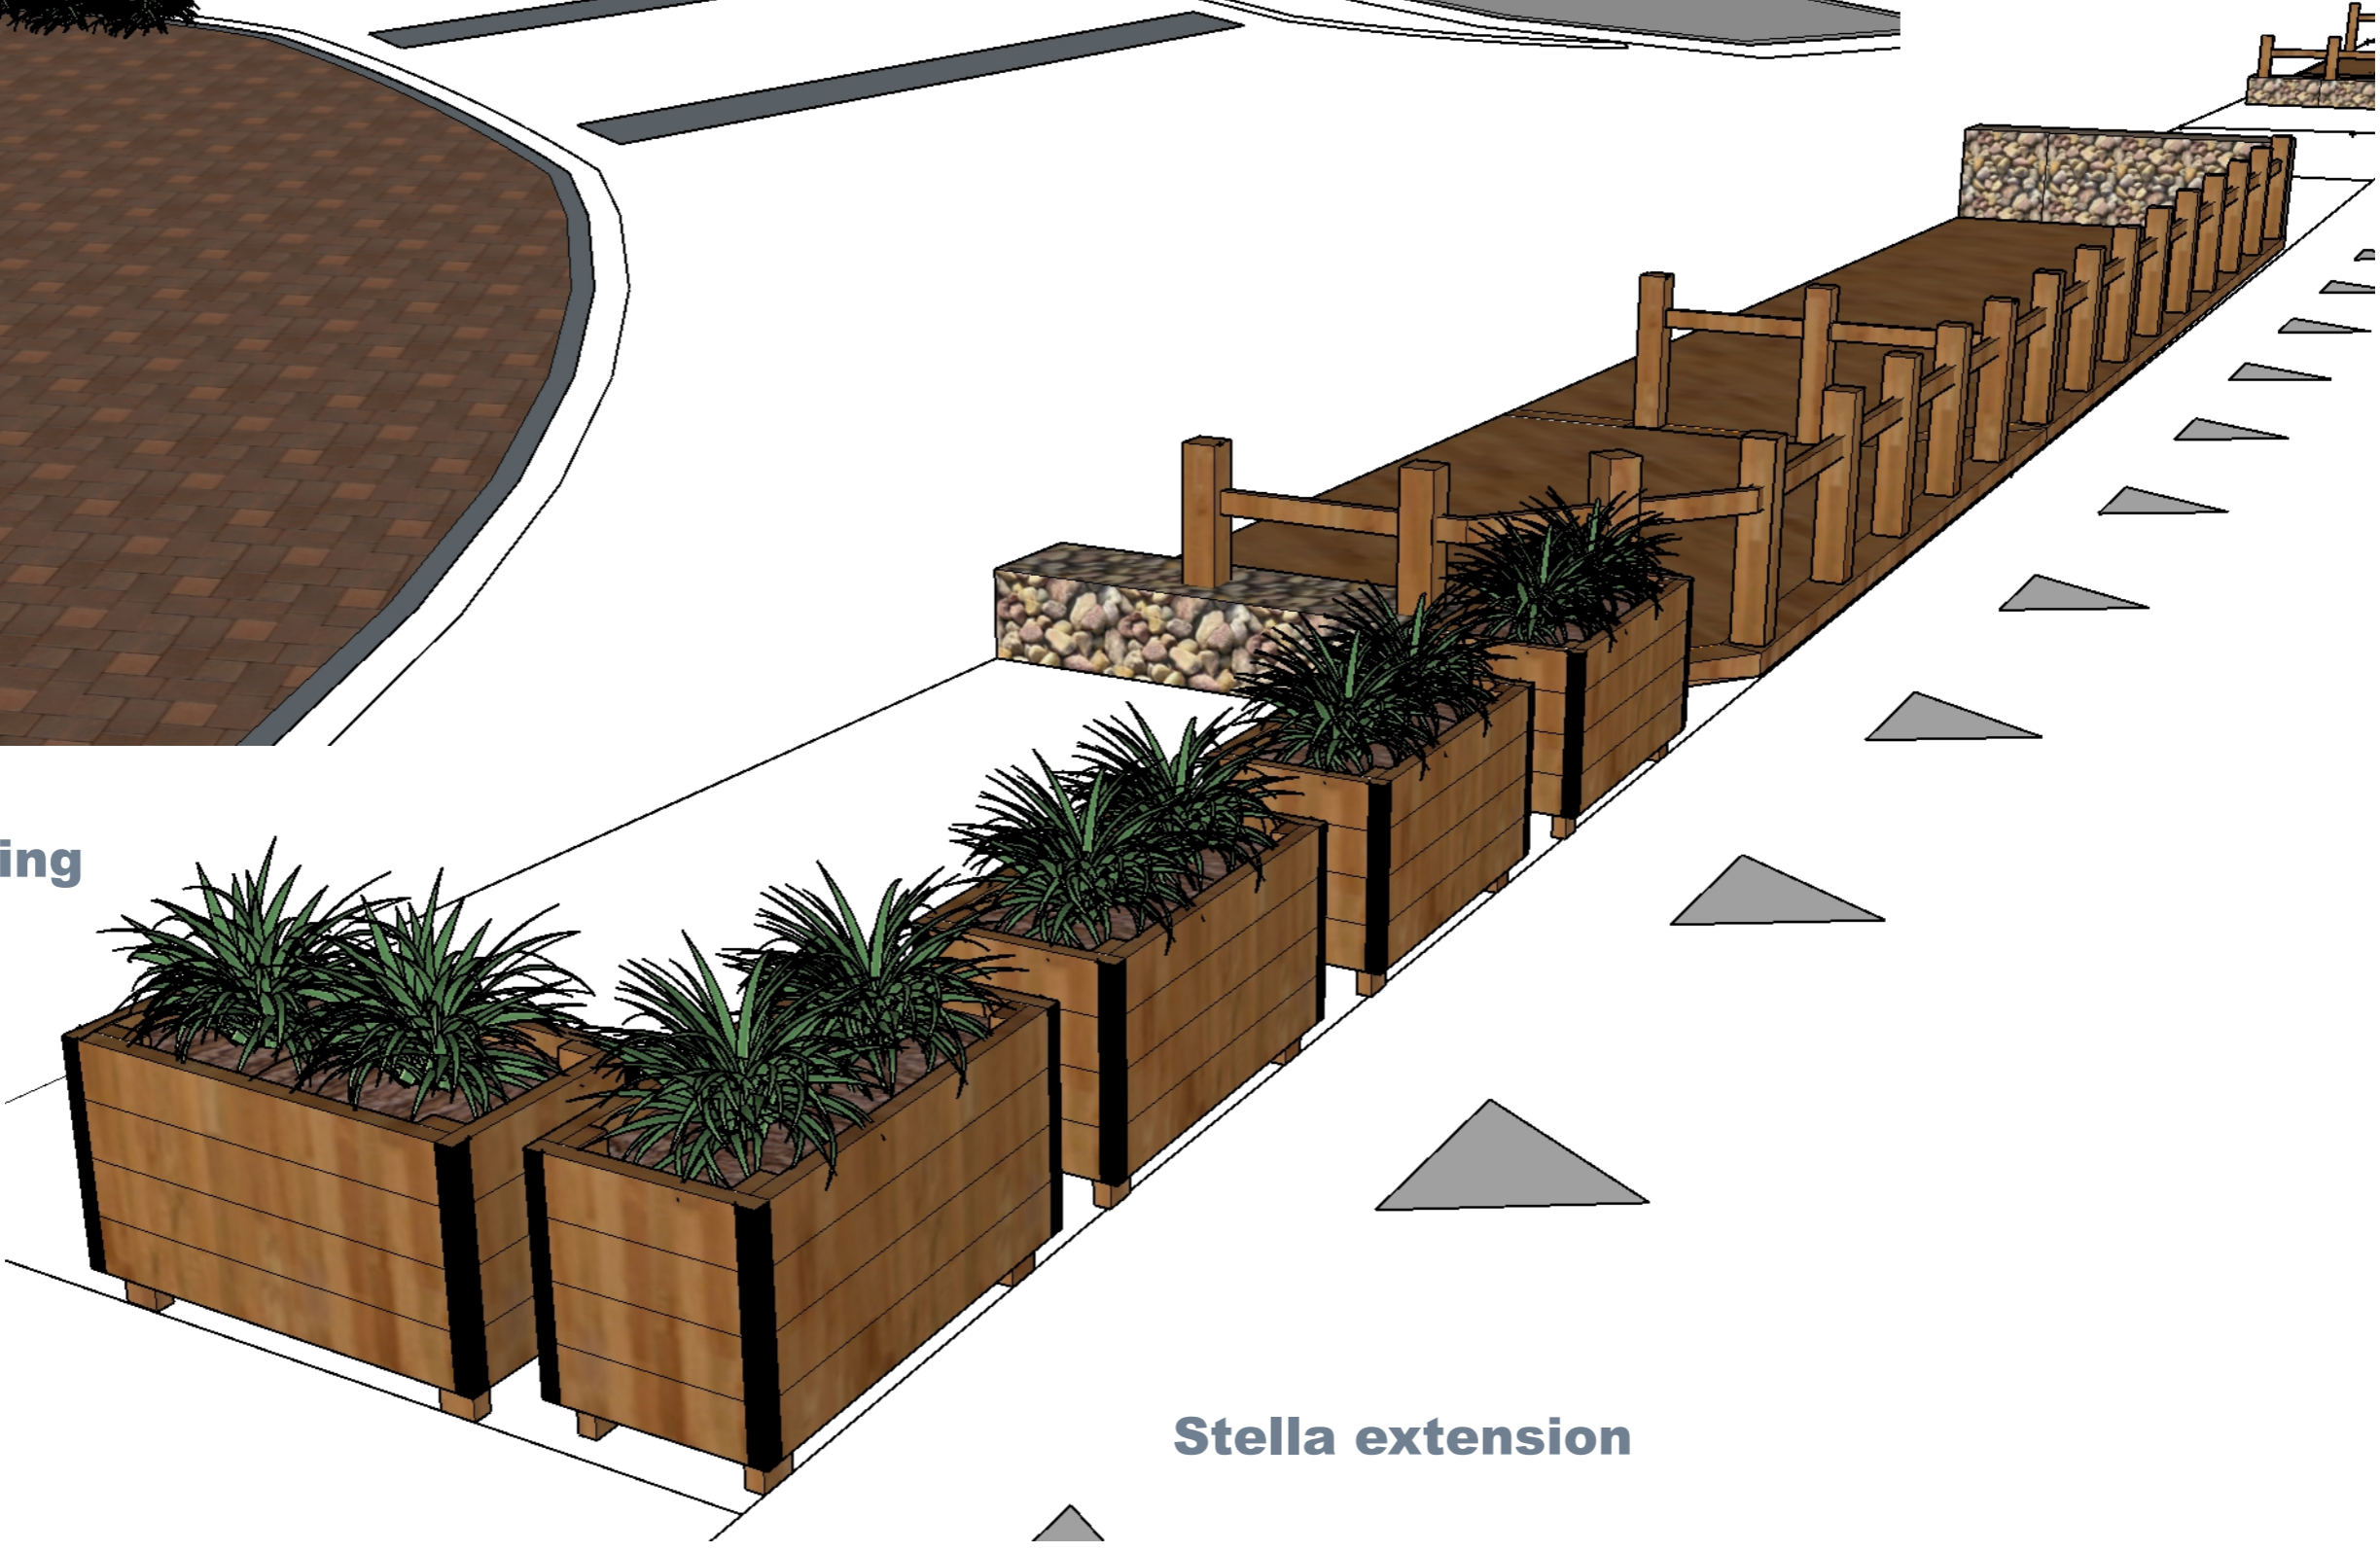


**Stella extension**

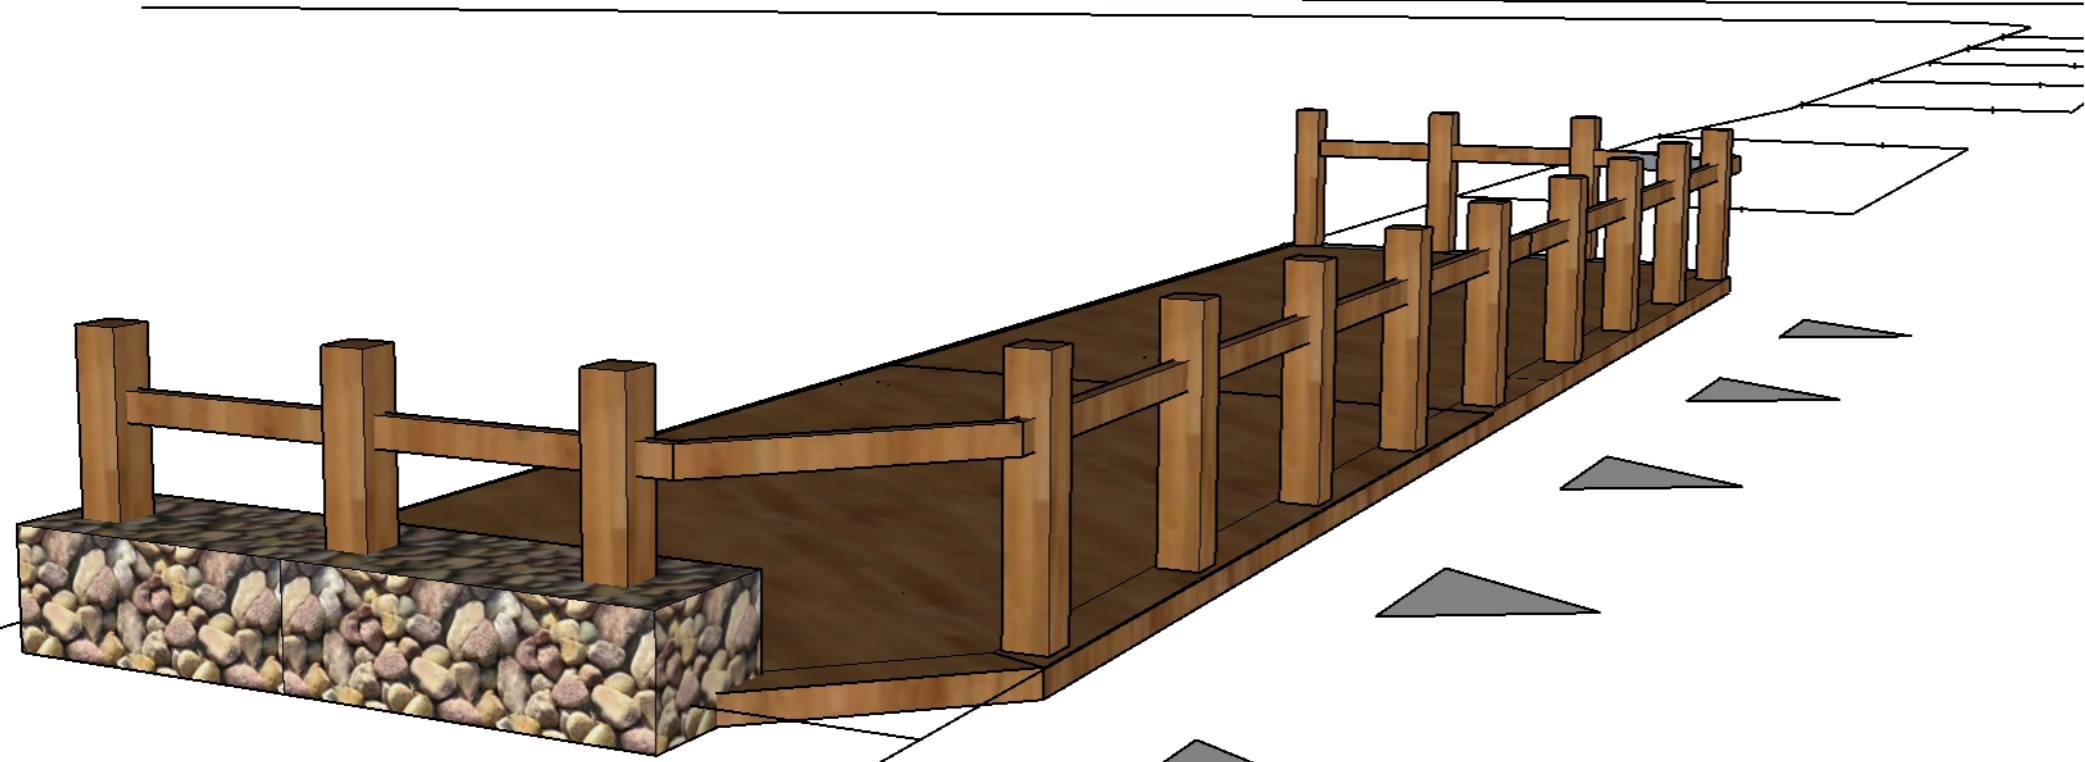

**East eats**

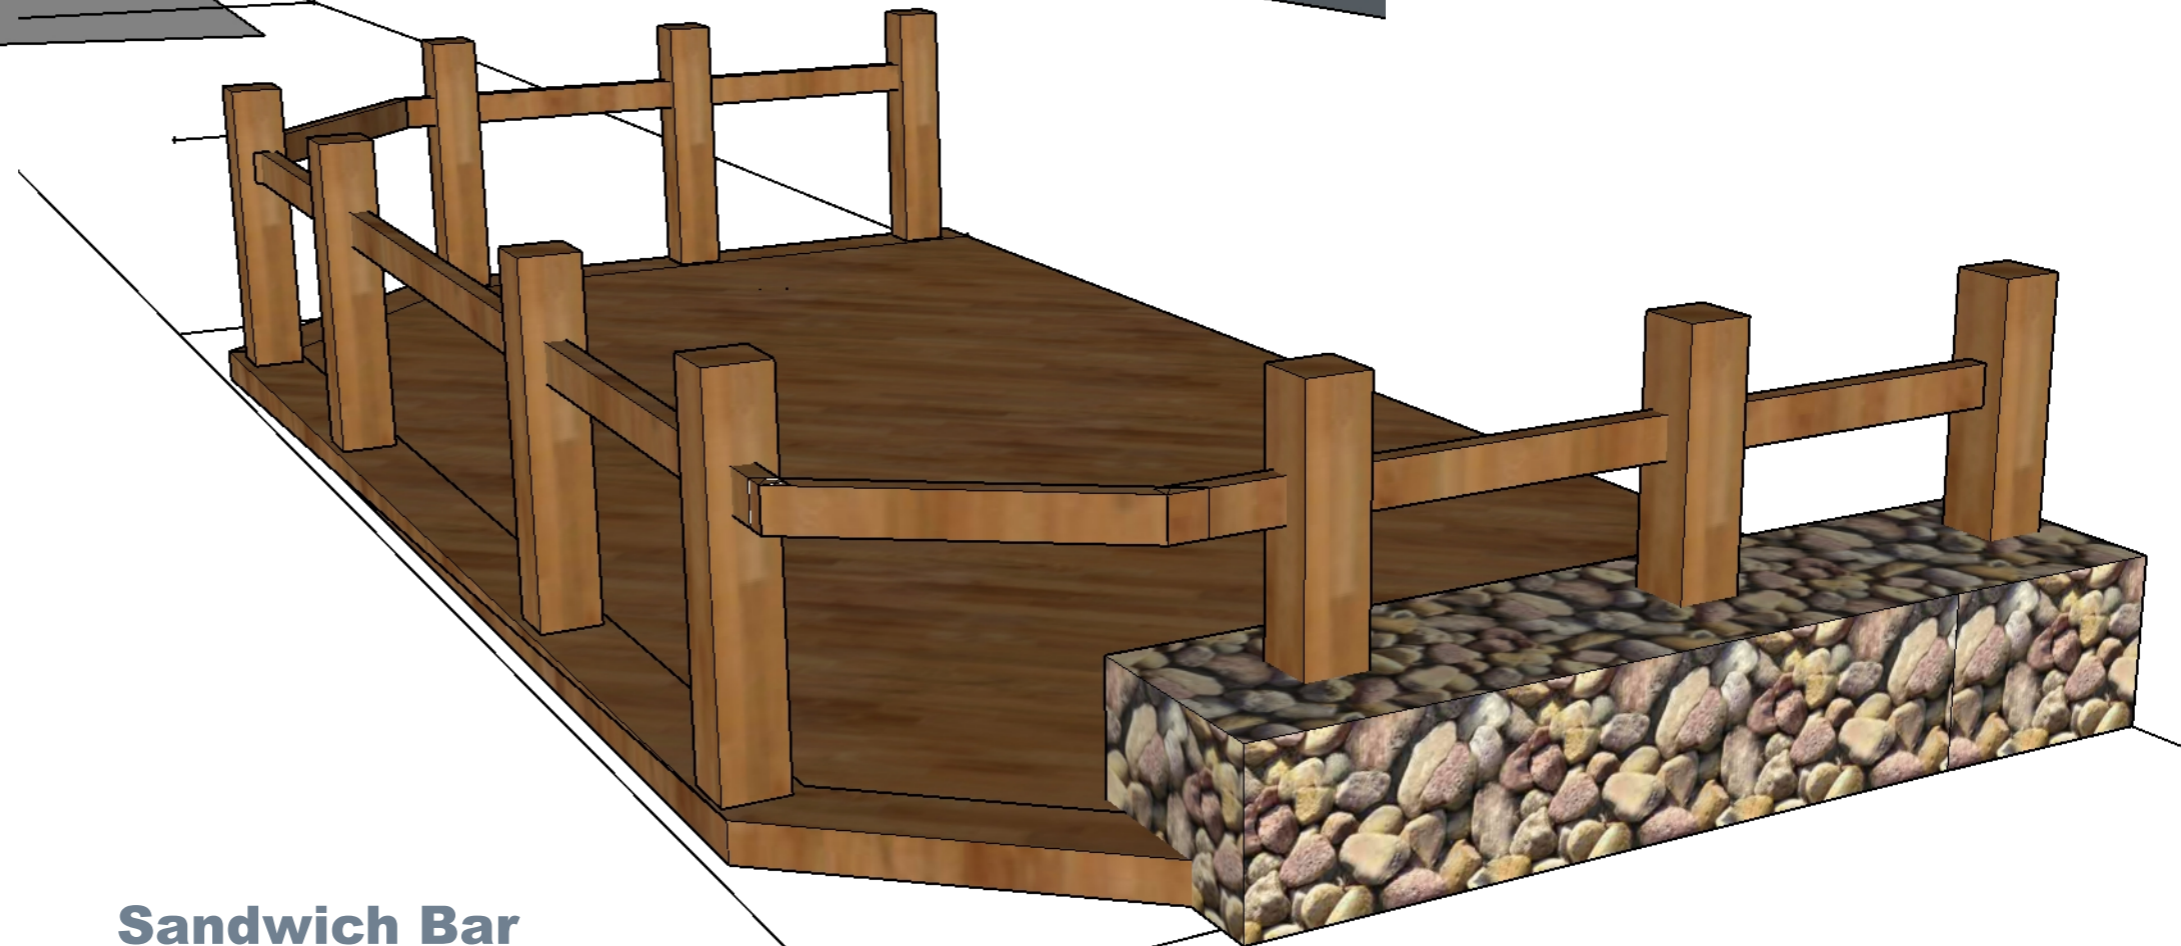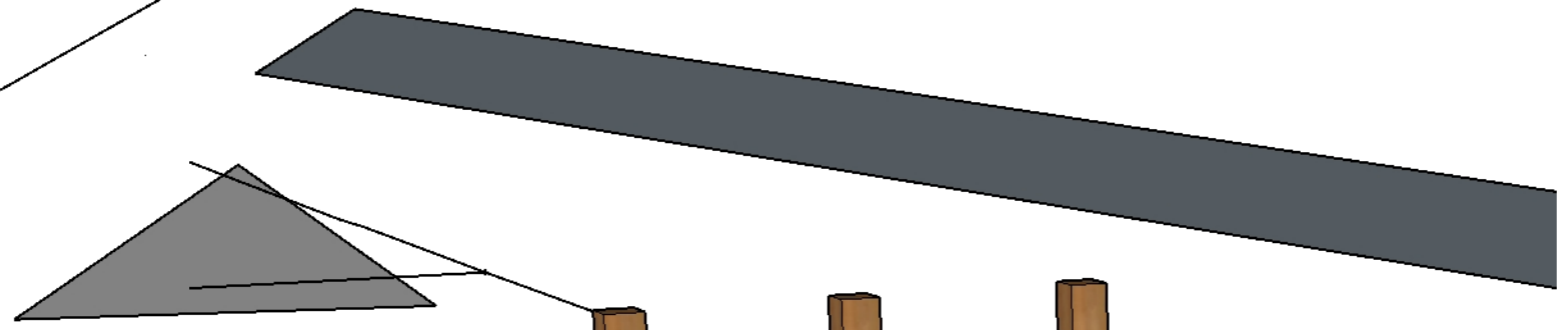

**Sandwich Bar**

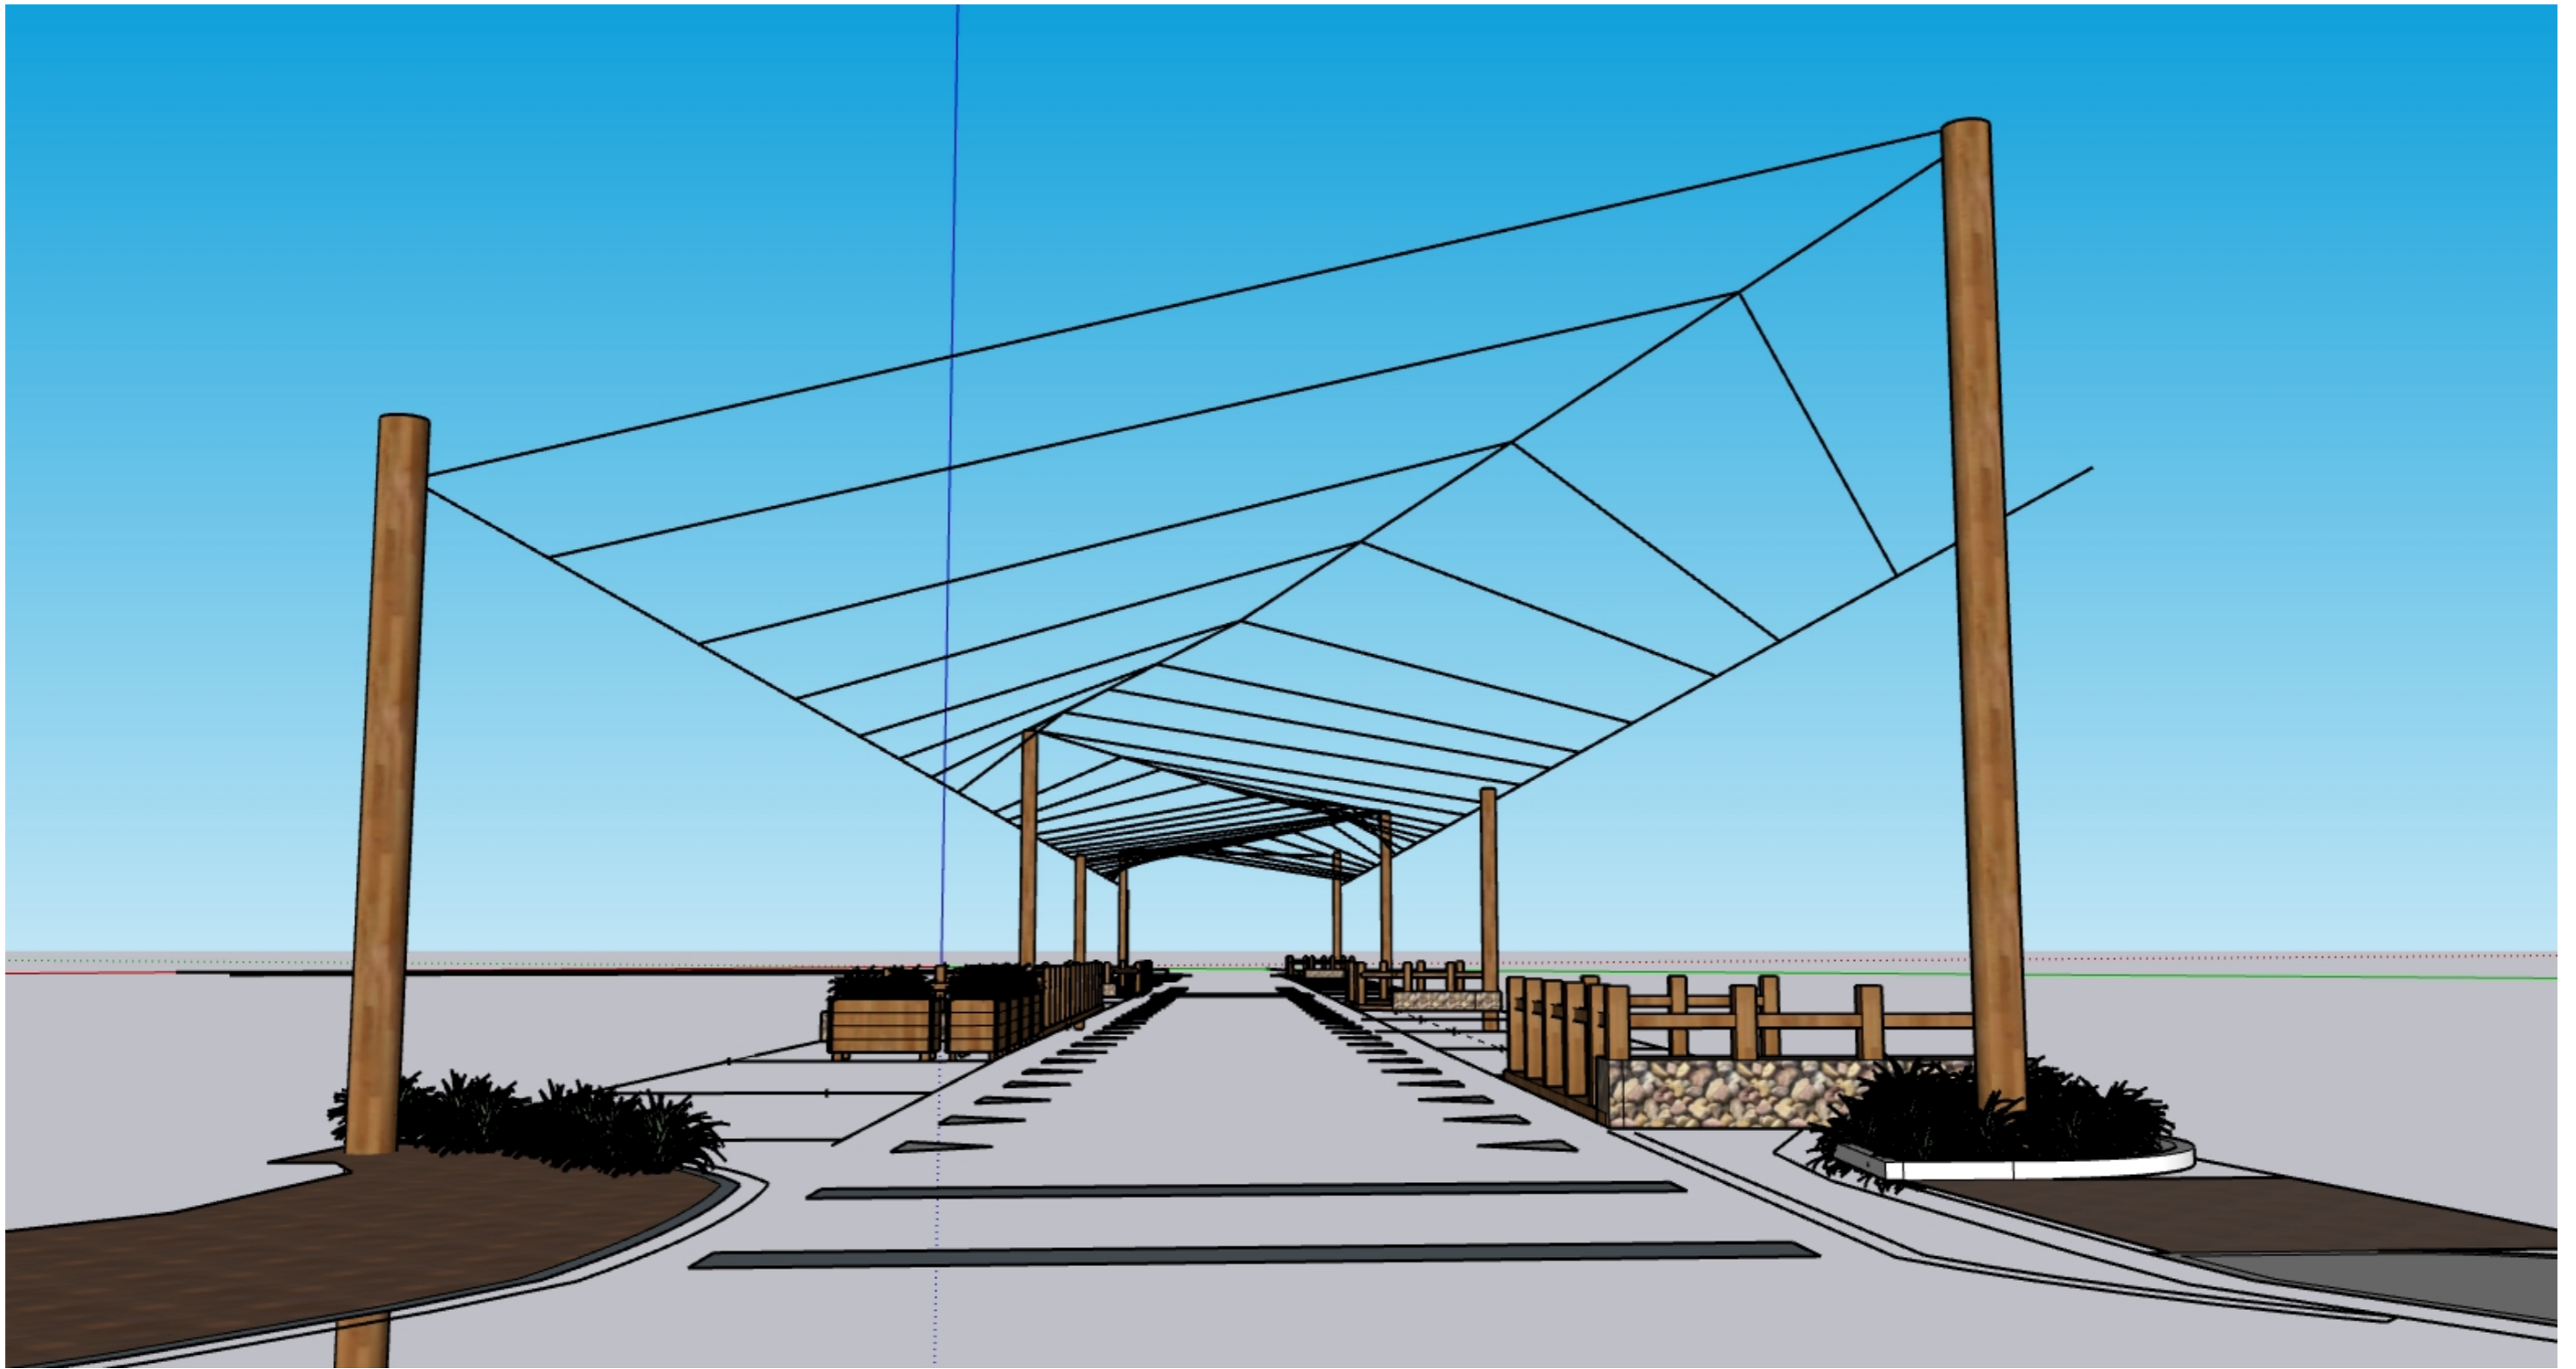

**Possible light stringing option**



**Display Stand**