

Note: 40 Total carparks inclu 4 Disabled Parks closest to Hall

For Resource Consent purposes only. Not to be used for any other purpose.

Car Park Plan for Melody Hall (Greymouth - Kumara Tramway, Lot 2 DP 577153)


Revision 3

THORN SURVEYORS

SCALE
1 : 500 @ A3

PROJECT NO.
Loader

DATE
Sep 23


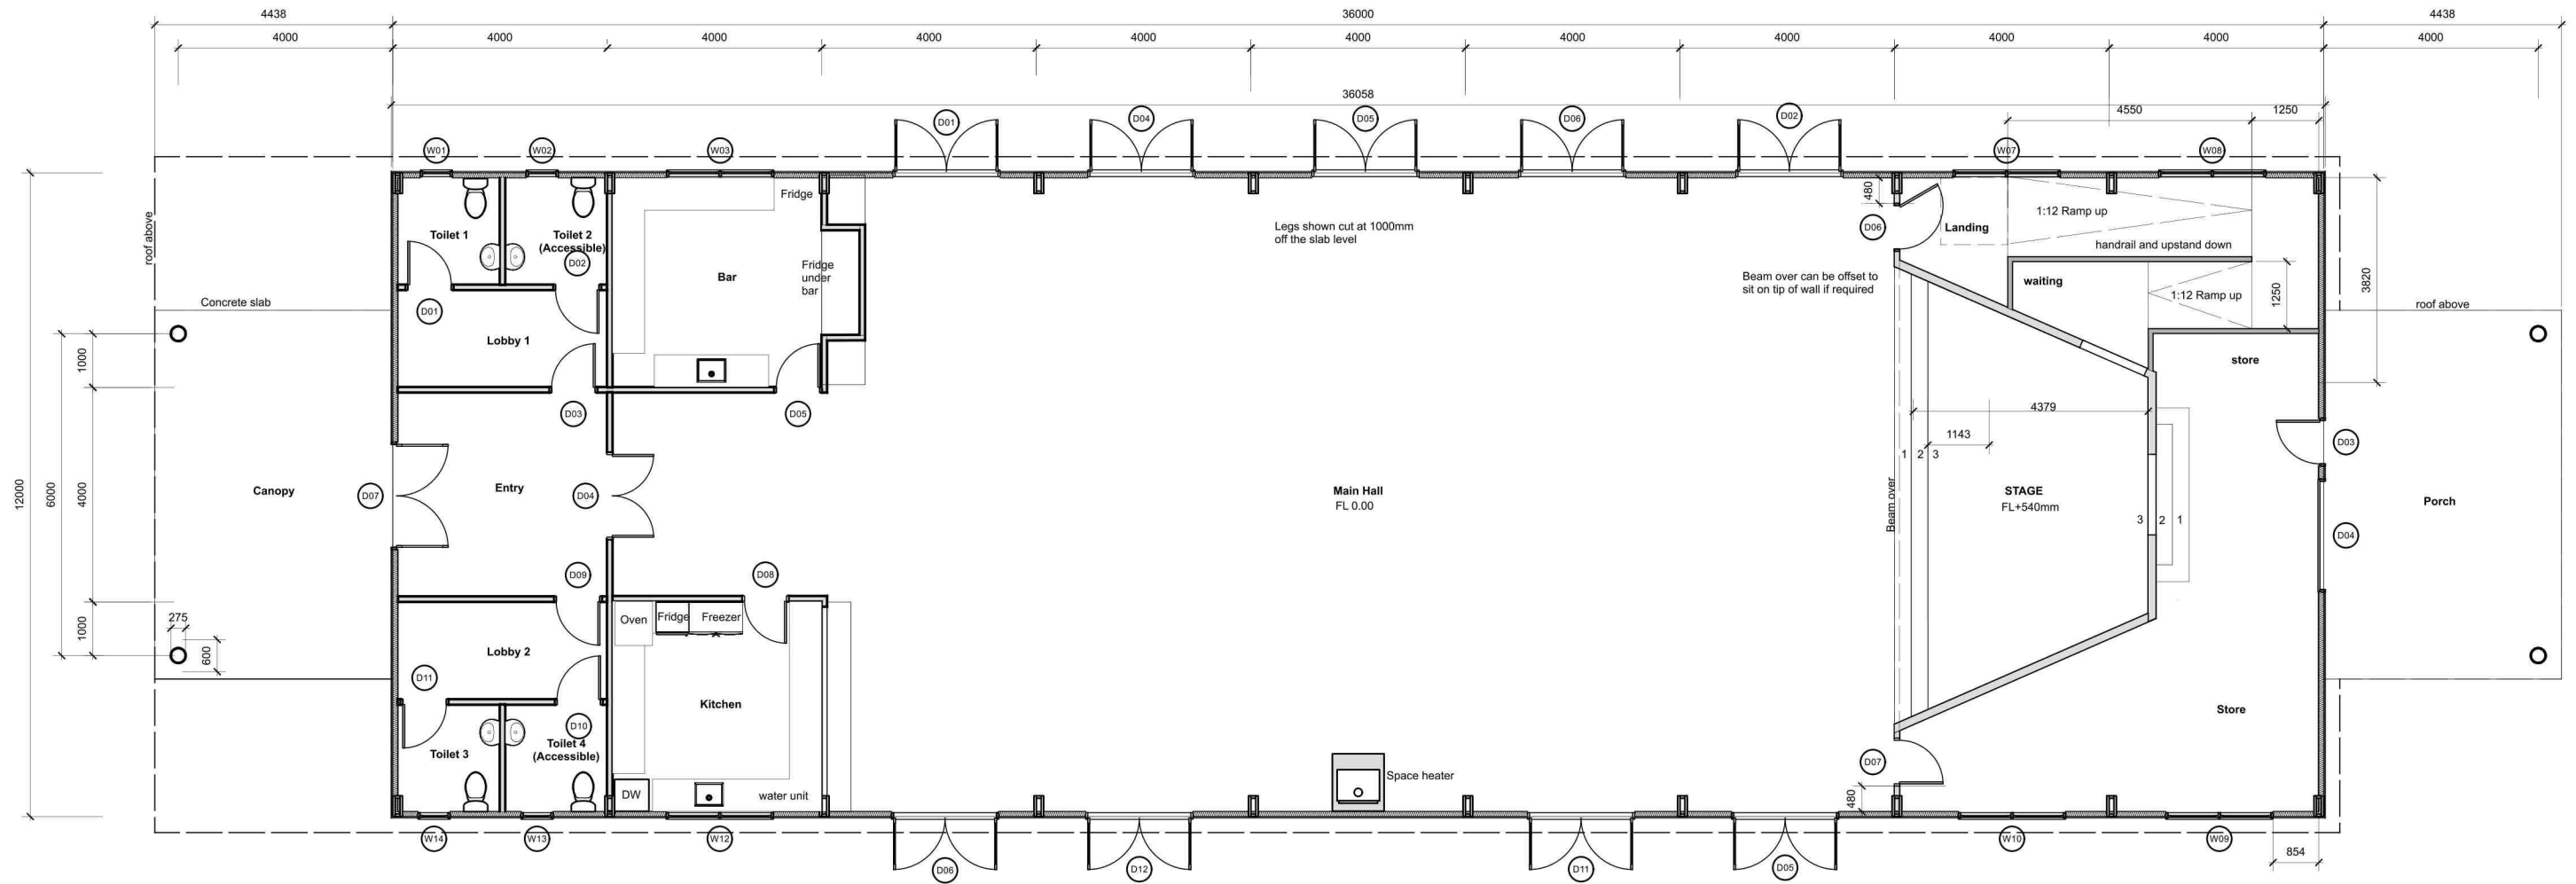


1 Floor Plan
Scale: 1:125



THE BUILDER IS RESPONSIBLE FOR THE
SETTING OUT OF THE WORKS, THE CHECKING
OF ALL DIMENSIONS AND LEVELS ON SITE,
AND THE REPORTING OF ANY
DISCREPANCIES TO THE
PROPRIETOR PRIOR TO COMMENCEMENT
OF WORK. DO NOT SCALE FROM
DRAWINGS.

NO. DATE NOTE

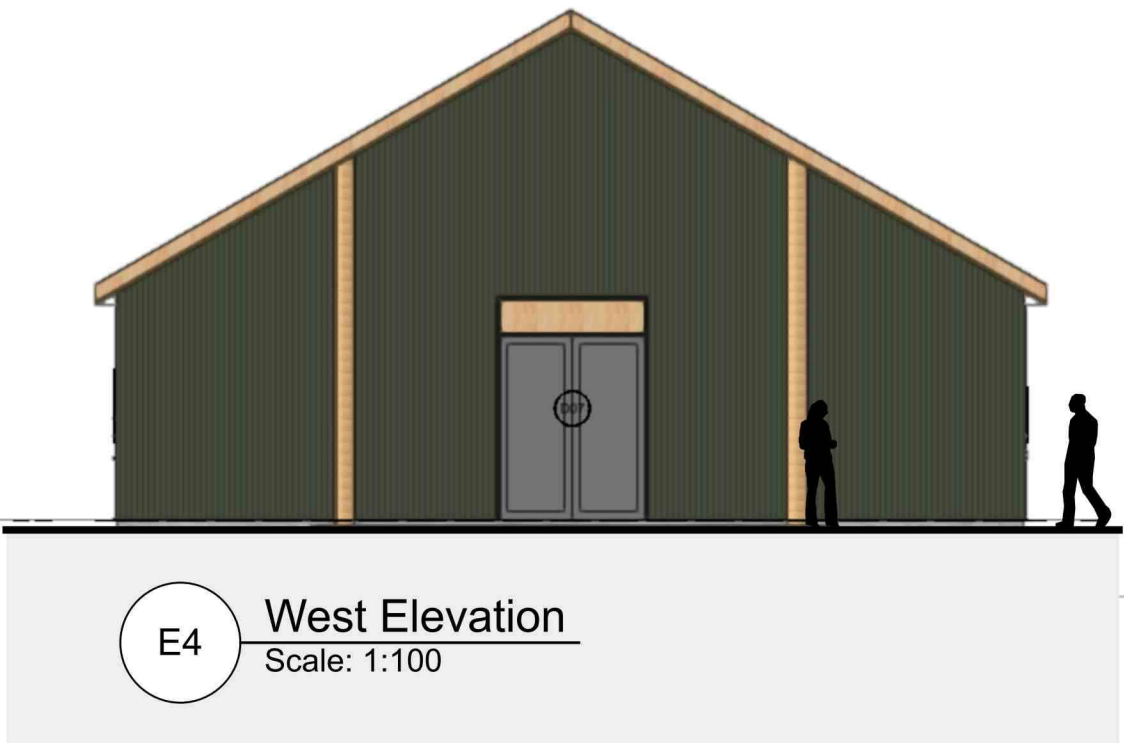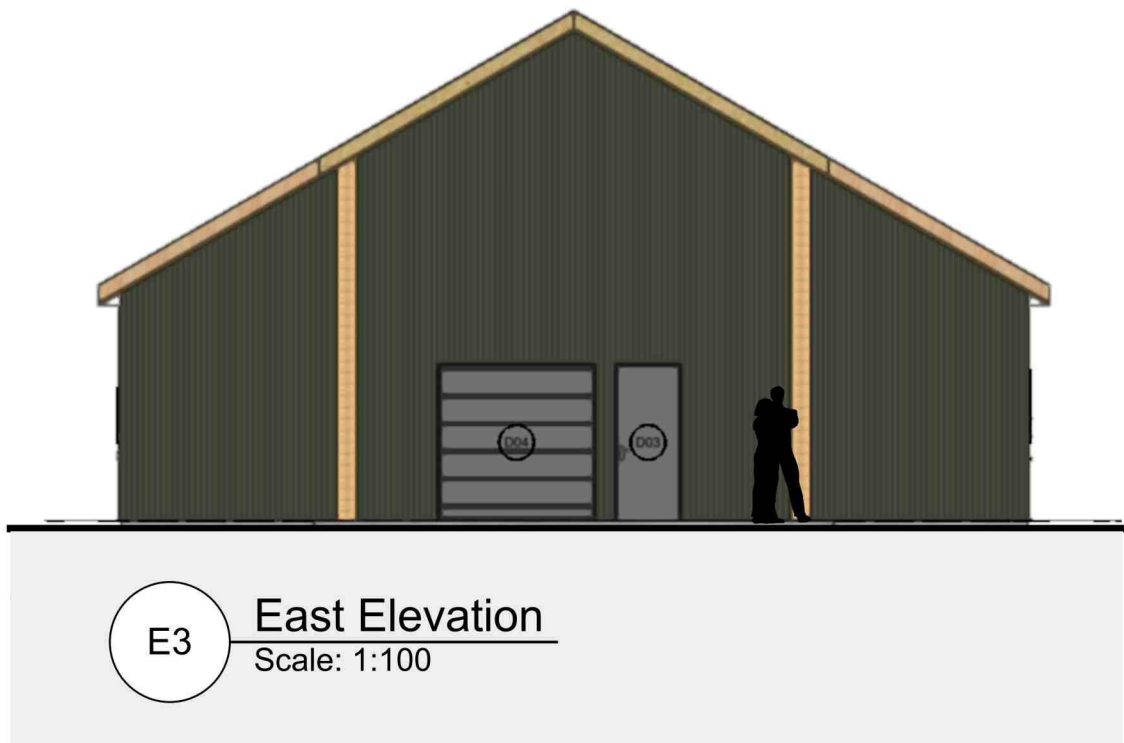


Preliminary


Project
Melody Hall
Client
Bev Loader
Address
Greymouth Kumara
Tramway
Drawing
External Elevations

Scale
As Shown
Date
16/11/22
Job No. Rev. Dwg No.

010 Sht-3

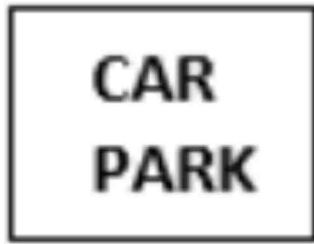

Sign A – Northern Entrance

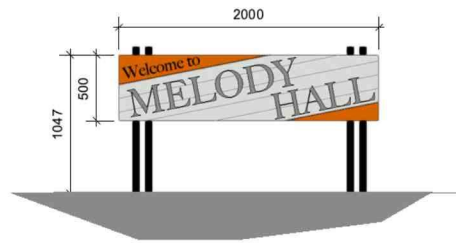

3 Sign Elevation
Scale: 1:25

Sign B – Southern Entrance

