



**DESTINATION  
WESTLAND**



# Hokitika Airport

---

Gateway to the West Coast


# Terminal Extension

## Part One of the Masterplan



- Successful Provisional Growth Fund Application
- \$1.24million to extend terminal by 50%
- Provide space for travellers and meet/greeters
  - More enjoyable travel experience
- Opportunity to provide Pop up info centre/retail
- Enhance the meeting space provided by the existing café
- Ability to activate security screening more easily if required

# Terminal Extension


## External View

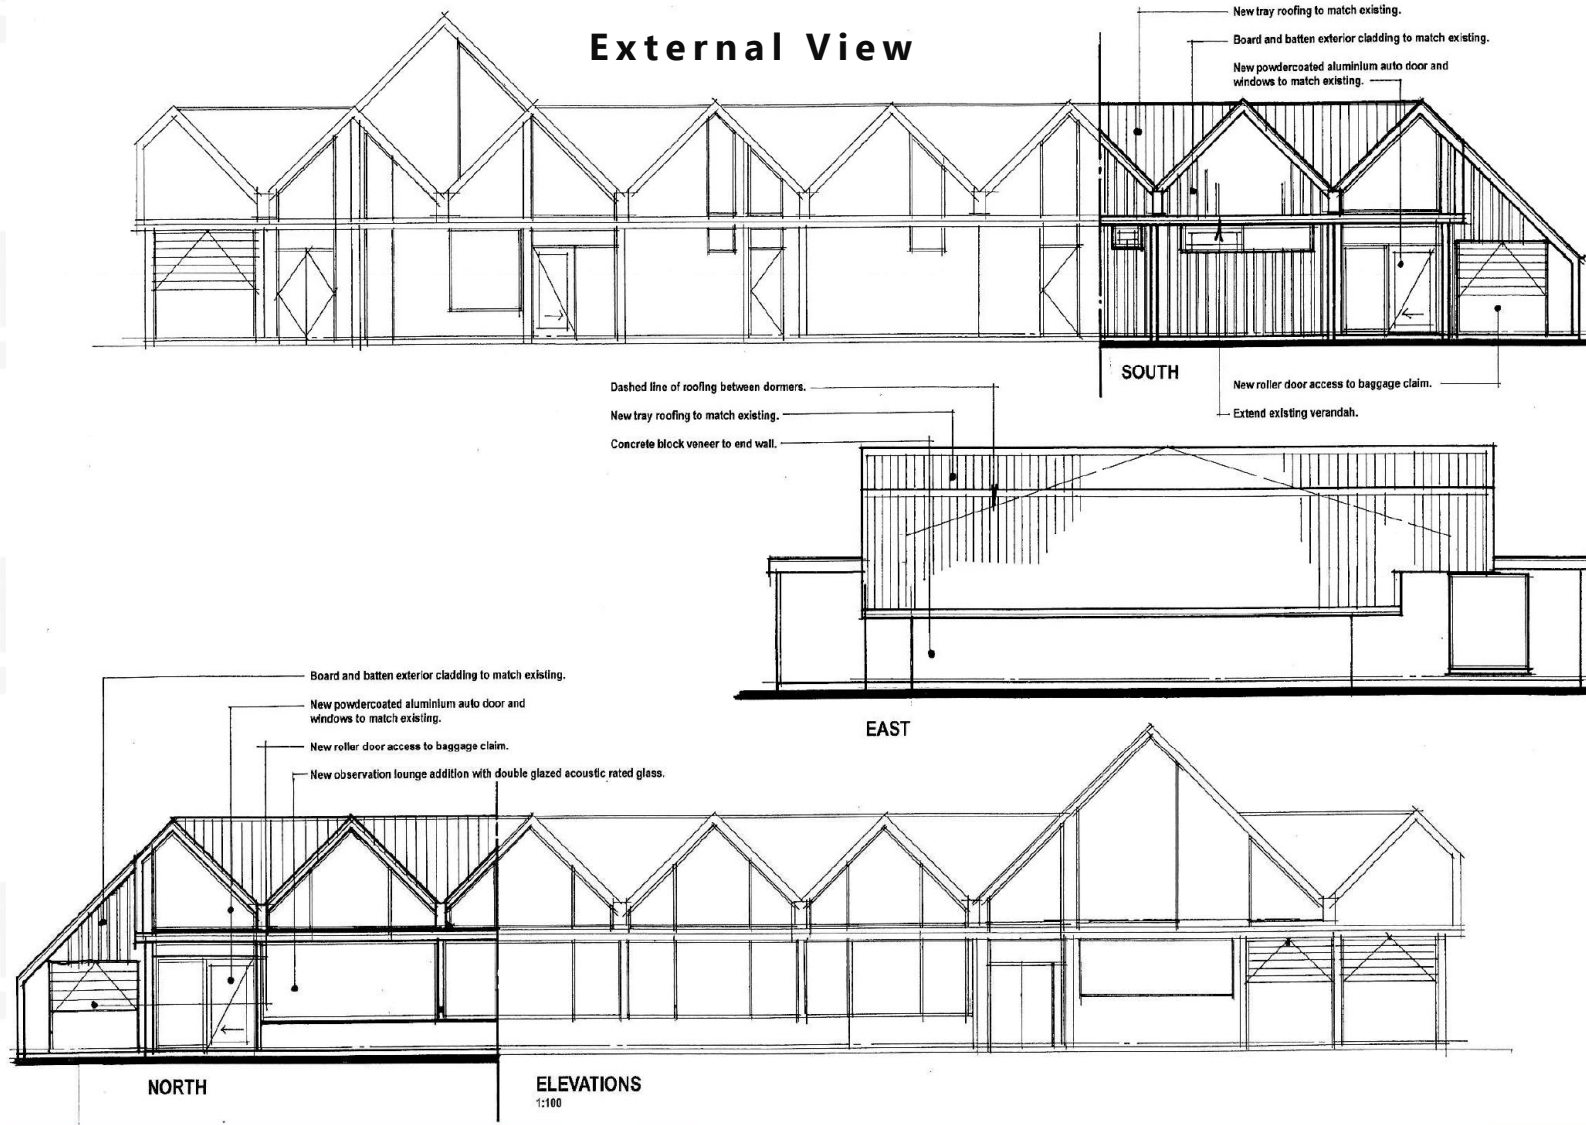

# Terminal Extension

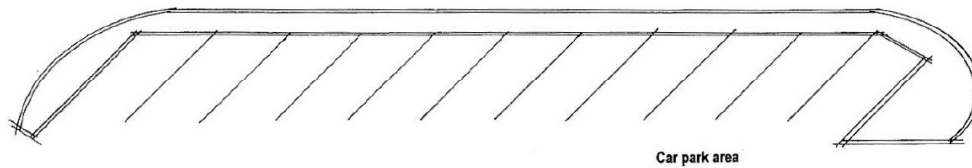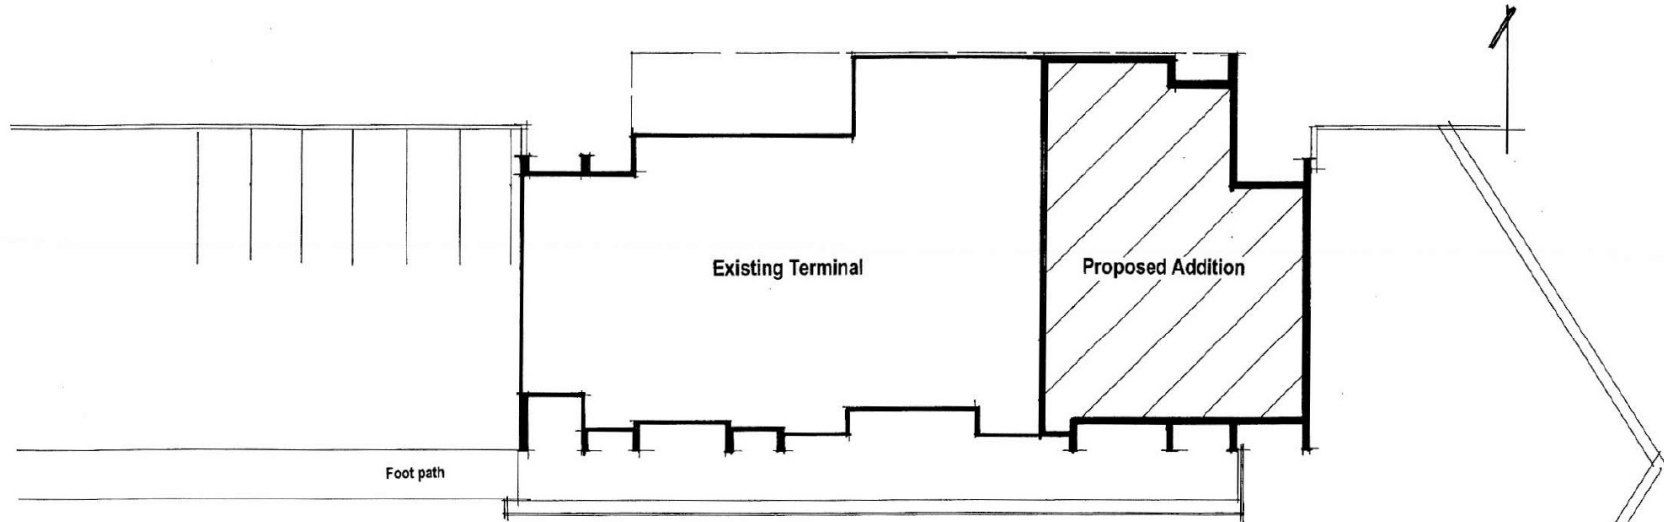

**SITE PLAN**  
1:200

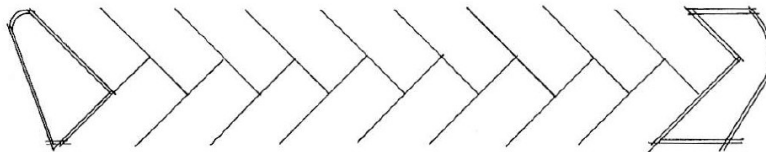

**HOKITIKA AIRPORT**  
**Proposed Terminal addition**  
Airport Drive  
HOKITIKA

VALUATION NUMBER 25850041000  
LEGAL DESCRIPTION, PTRS 5472 HOKITIKA AIRPORT  
Runway and operational area.  
EARTHQUAKE ZONE: 3  
WIND: HIGH  
EXPOSURE ZONE: D


DESTINATION

# Terminal Extension

DESTINATION

DESTINATION


## Existing Floor Plan

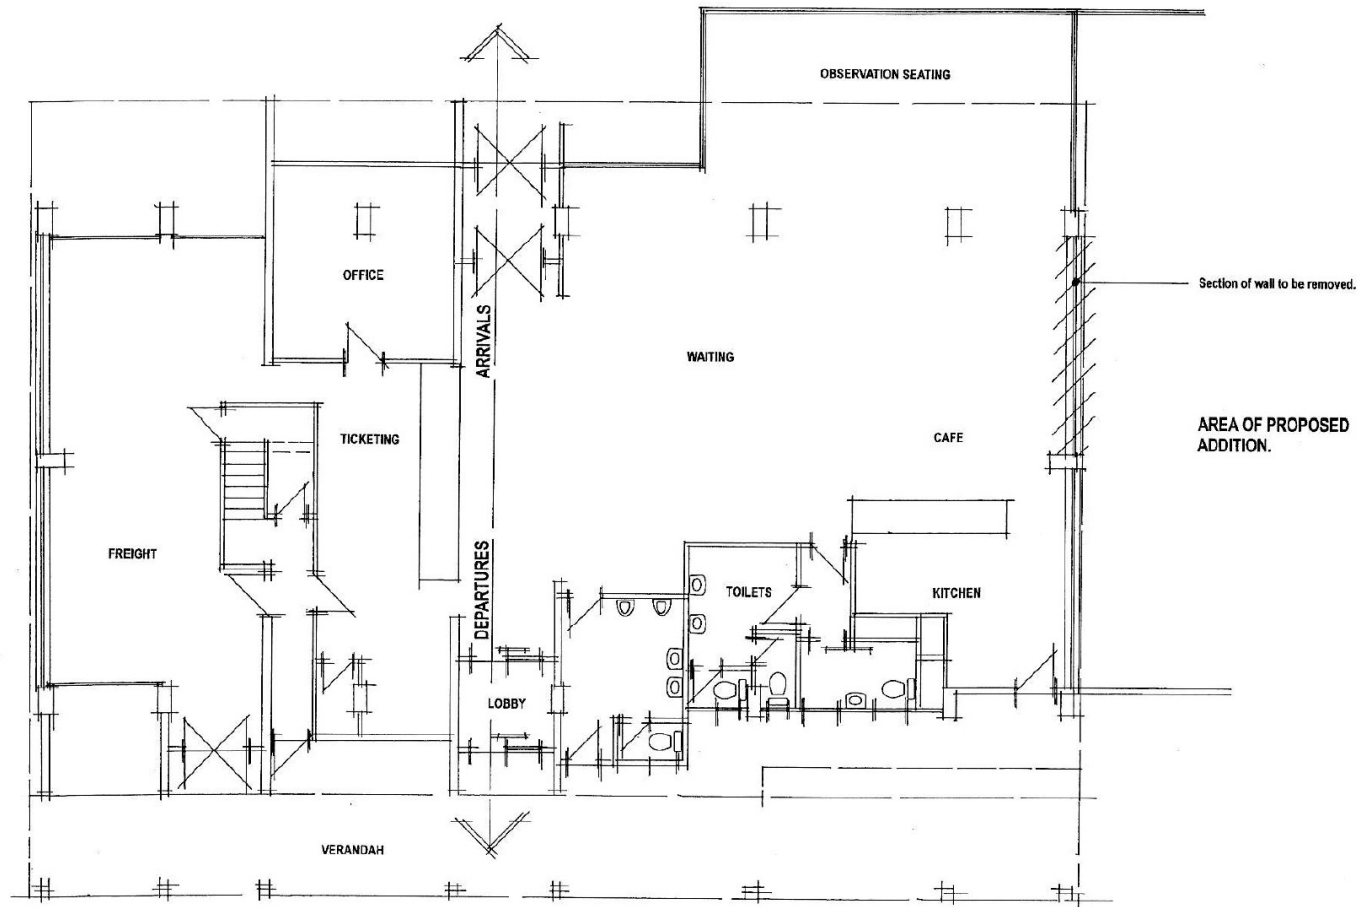

EXISTING PLAN  
1:100

# Terminal Extension

## Draft Proposed Floor Plan

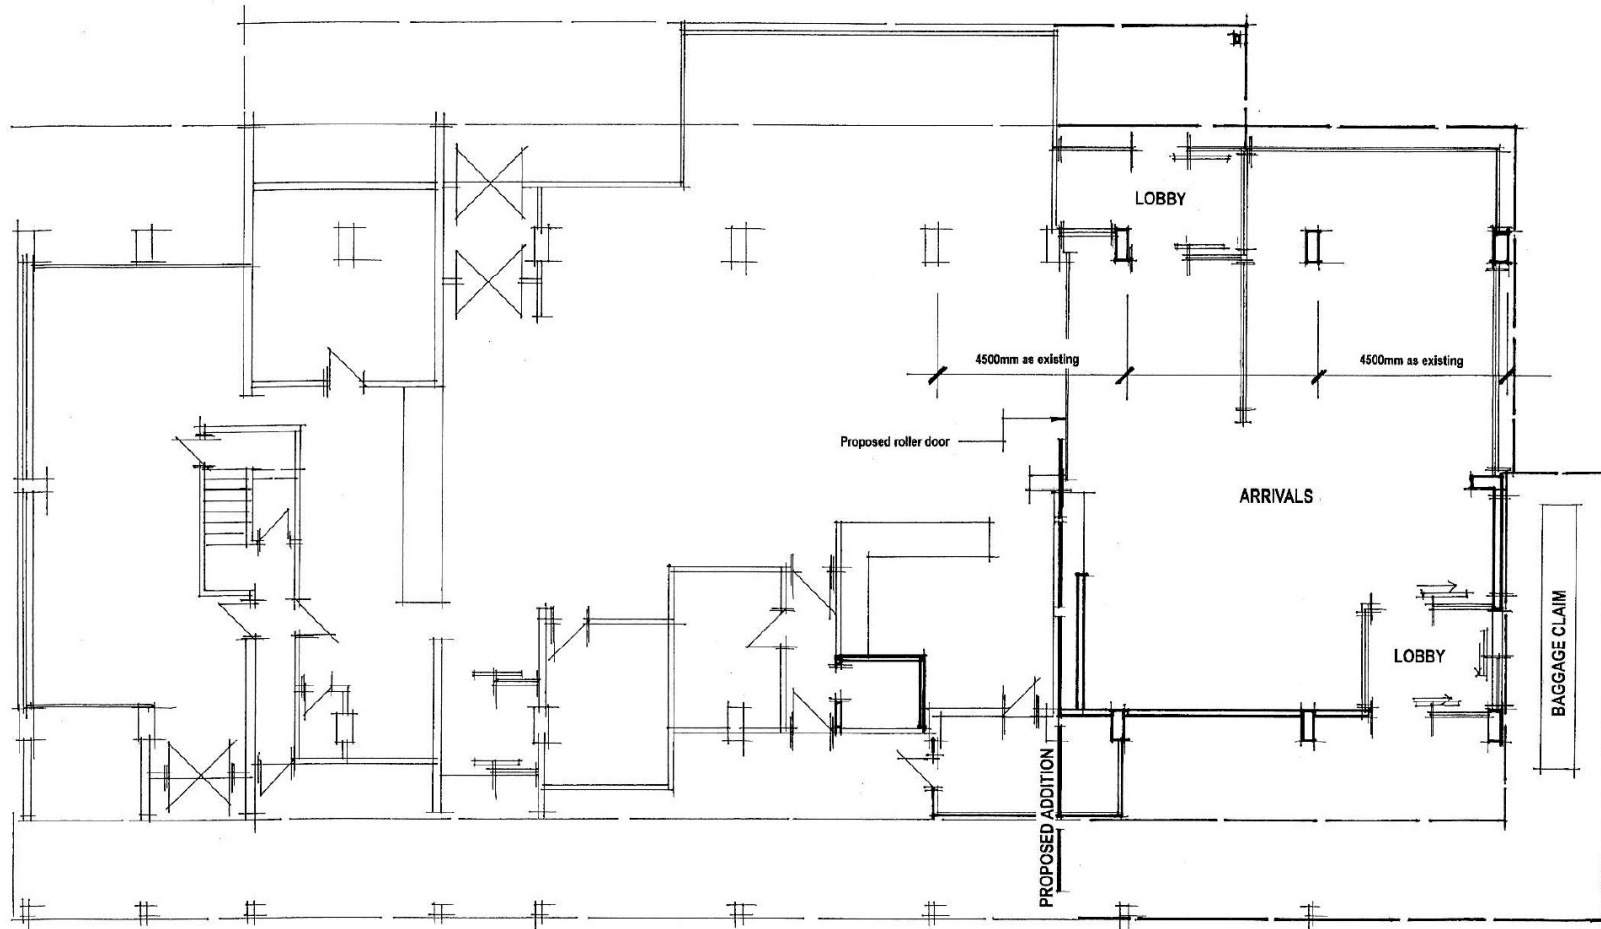

PROPOSED PLAN 1:100



## Where to Next?

- Runway Extension
  - Future proofing our Airport
- Convert to Asphalt
  - more attractive for the private traveller
- “Fly and Drive”
  - Campervan
- Commercial Office Park
- Civil Defence Hub